


SR 4003 OVER MASTHOPE CREEK
BRIDGE REPLACEMENT PROJECT

LACKAWAXEN TOWNSHIP
PIKE COUNTY

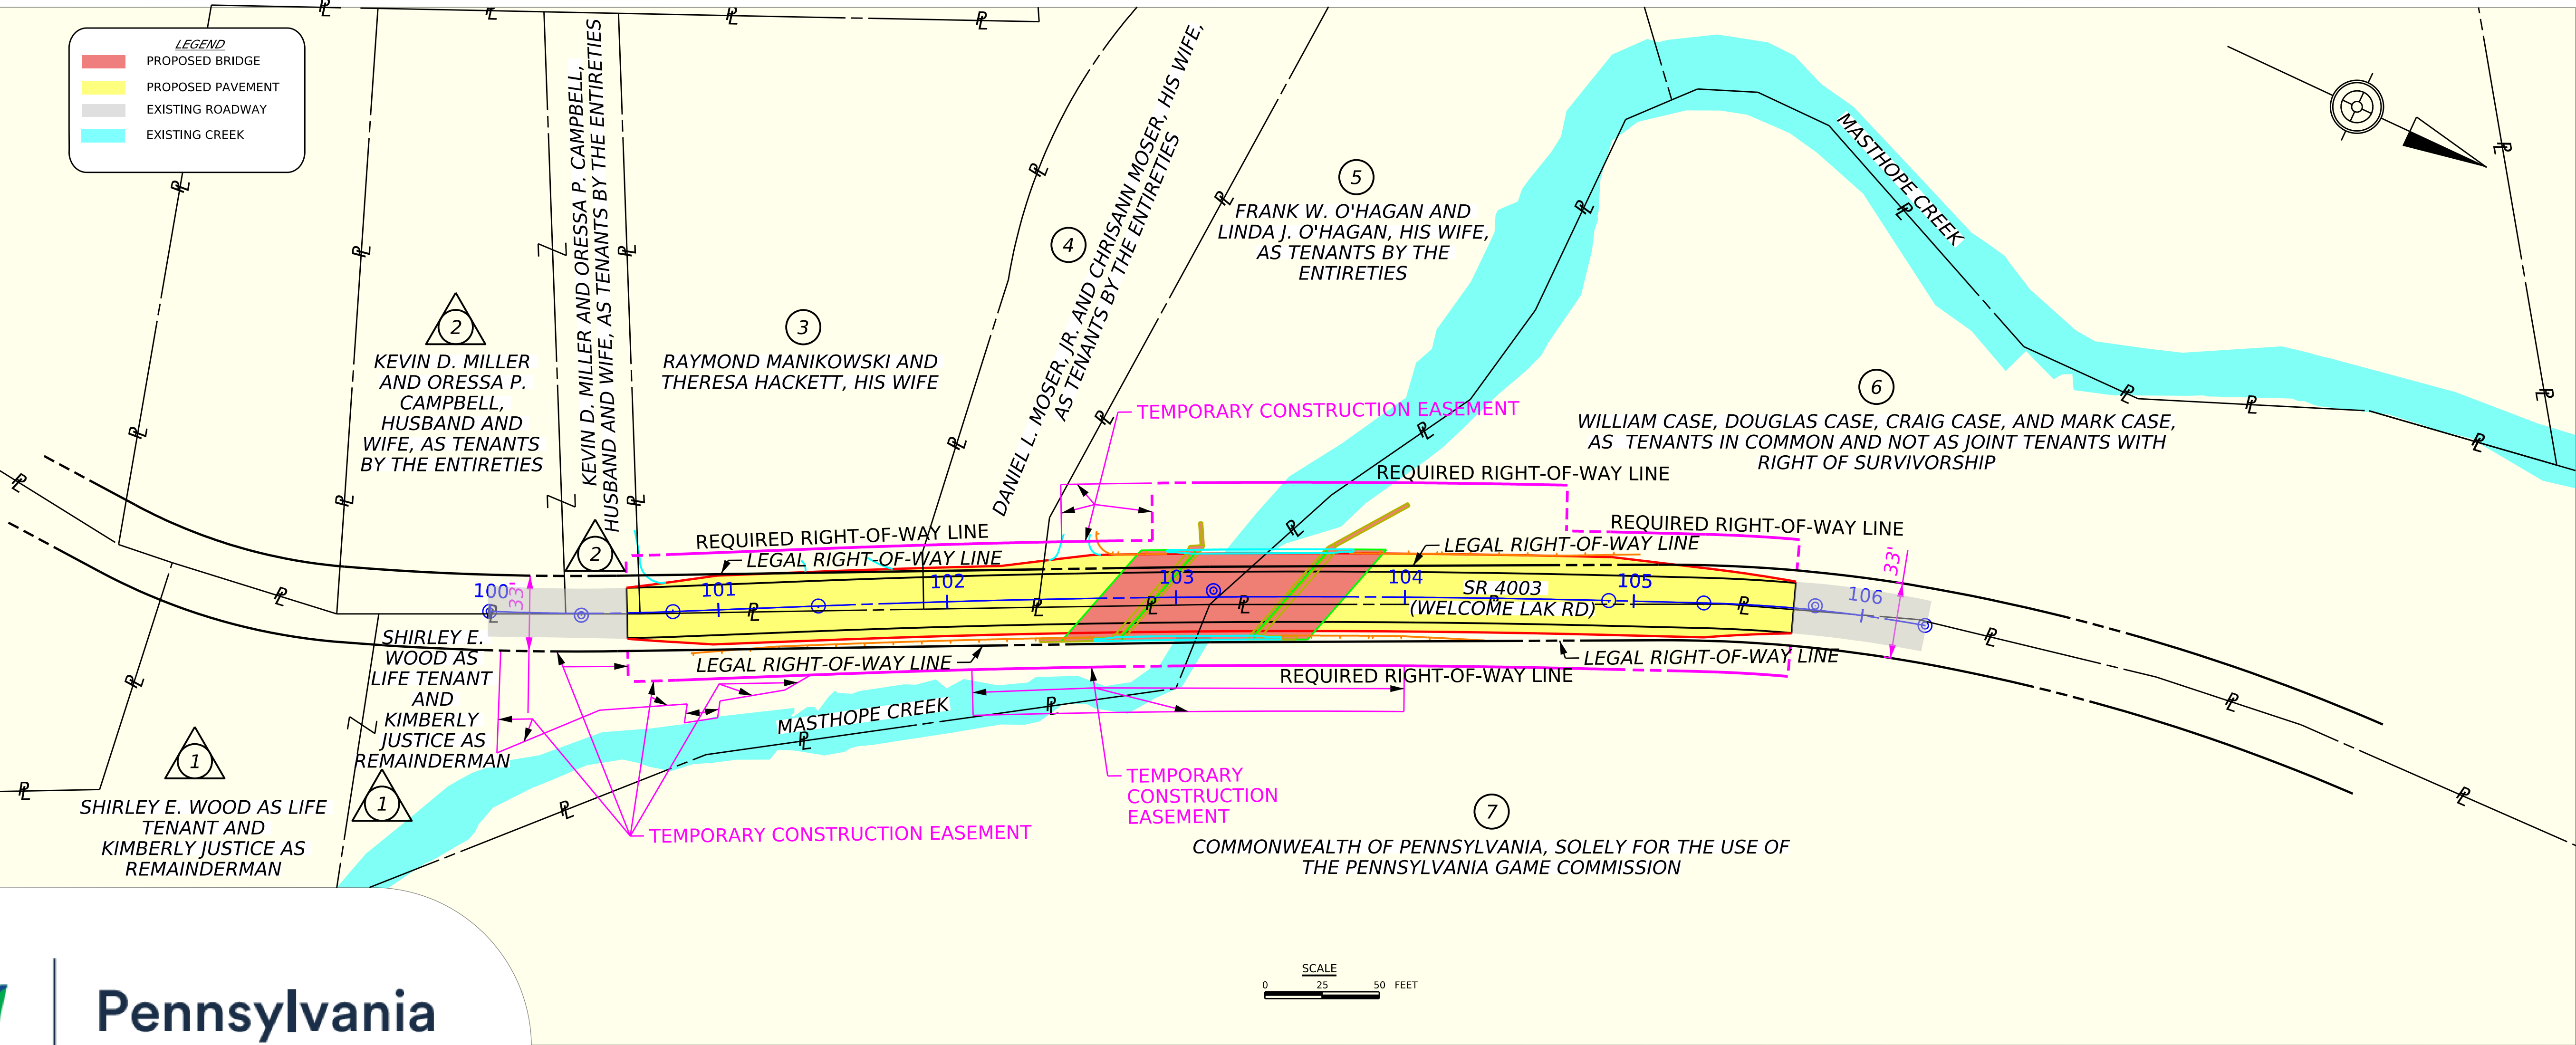

PROPOSED DESIGN CONCEPT




Pennsylvania
Department of Transportation

SR 4003 OVER MASTHOPE CREEK BRIDGE REPLACEMENT PROJECT


LACKAWAXEN TOWNSHIP PIKE COUNTY




EXISTING BRIDGE ELEVATION VIEW

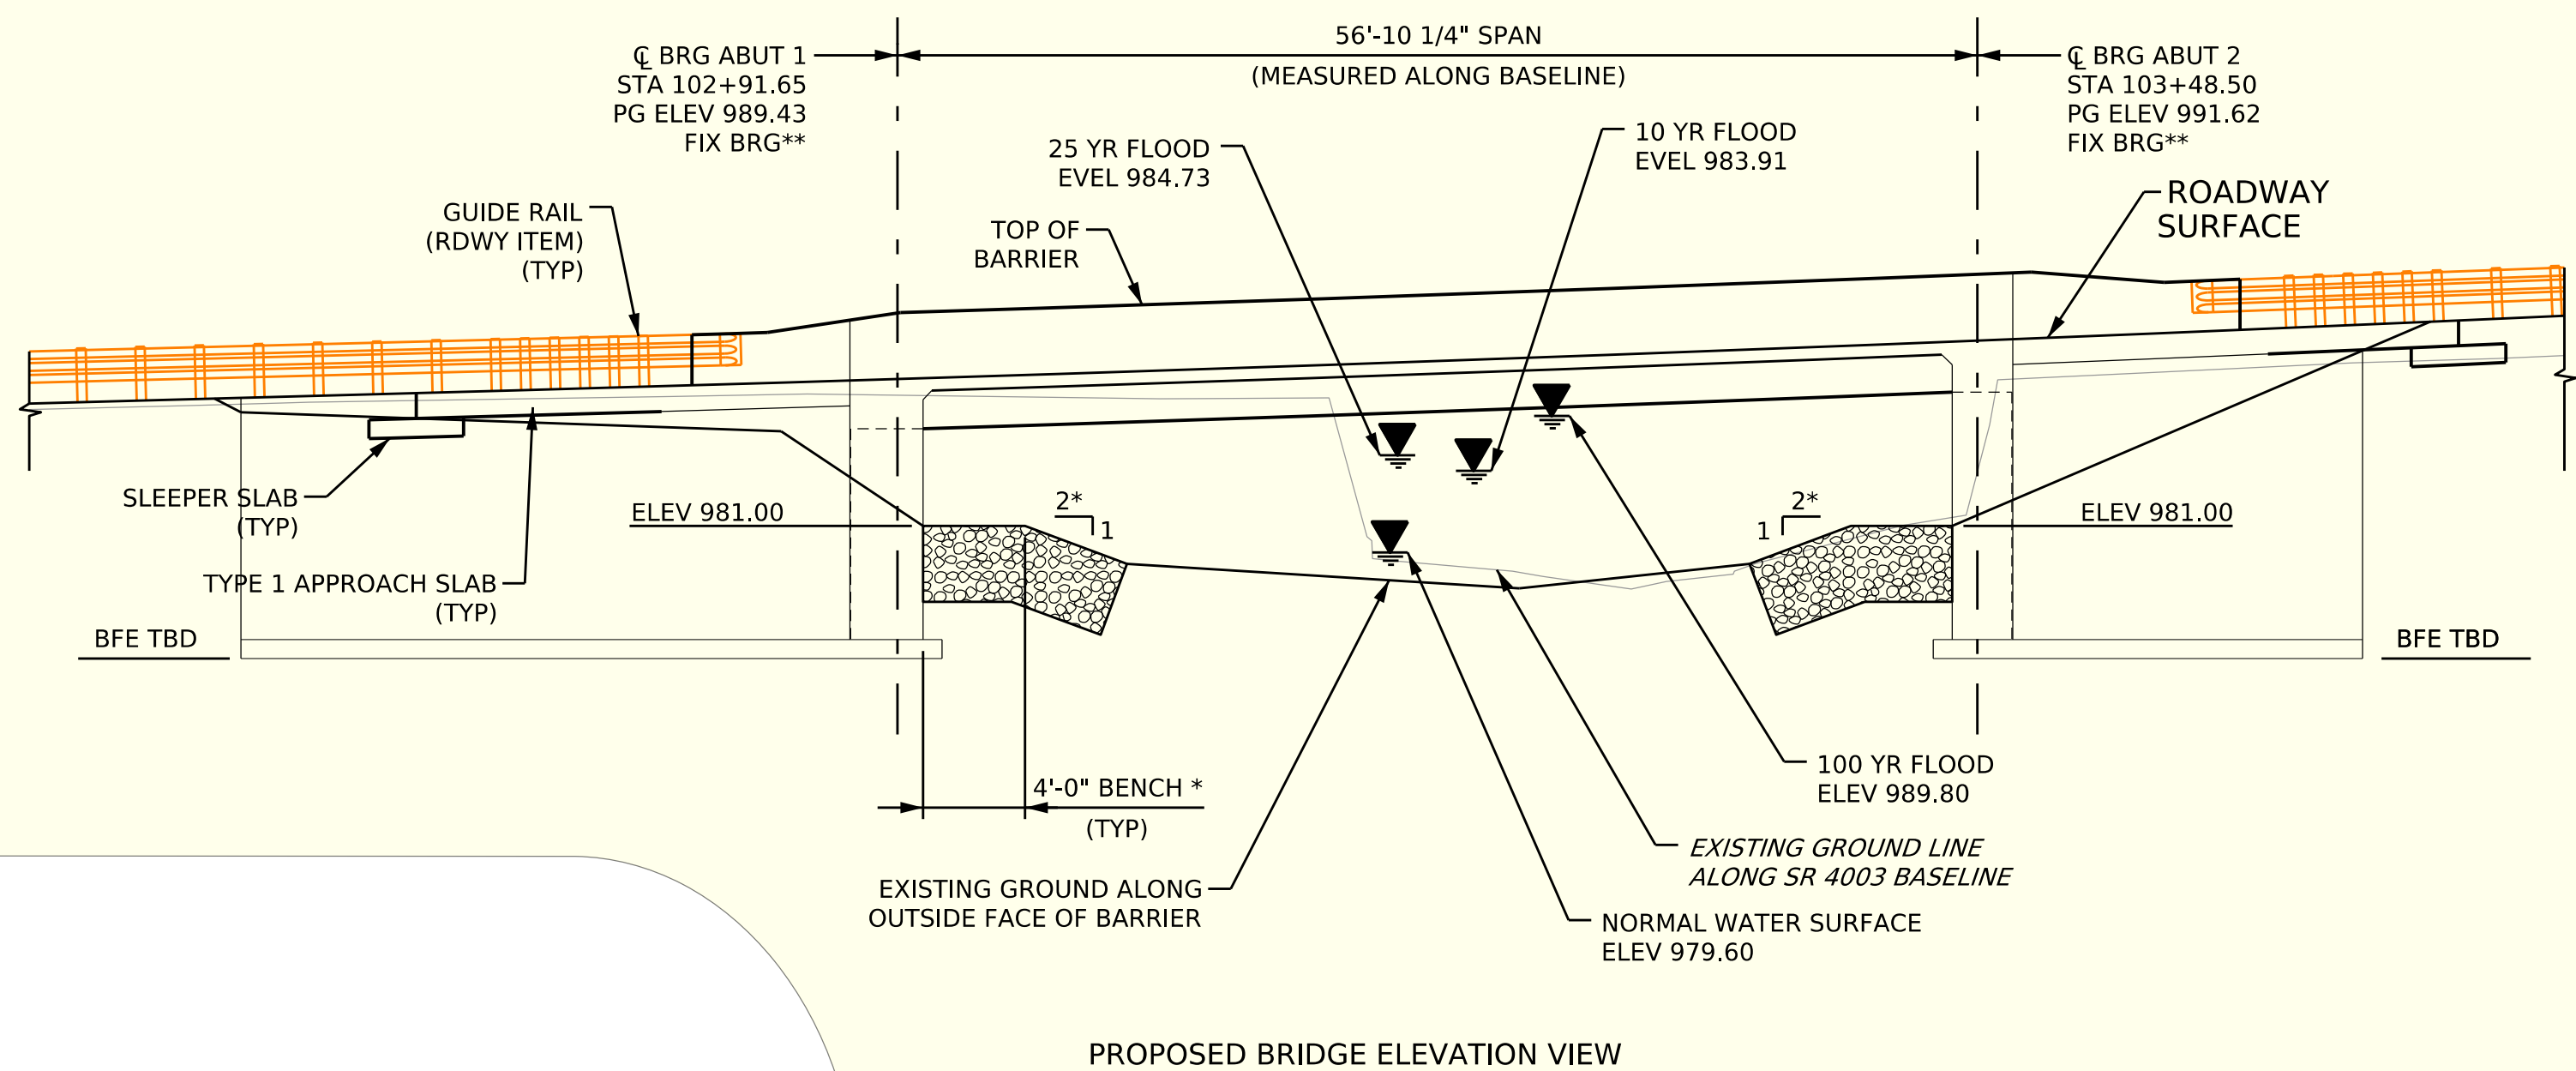


PROPOSED BRIDGE ELEVATION VIEW

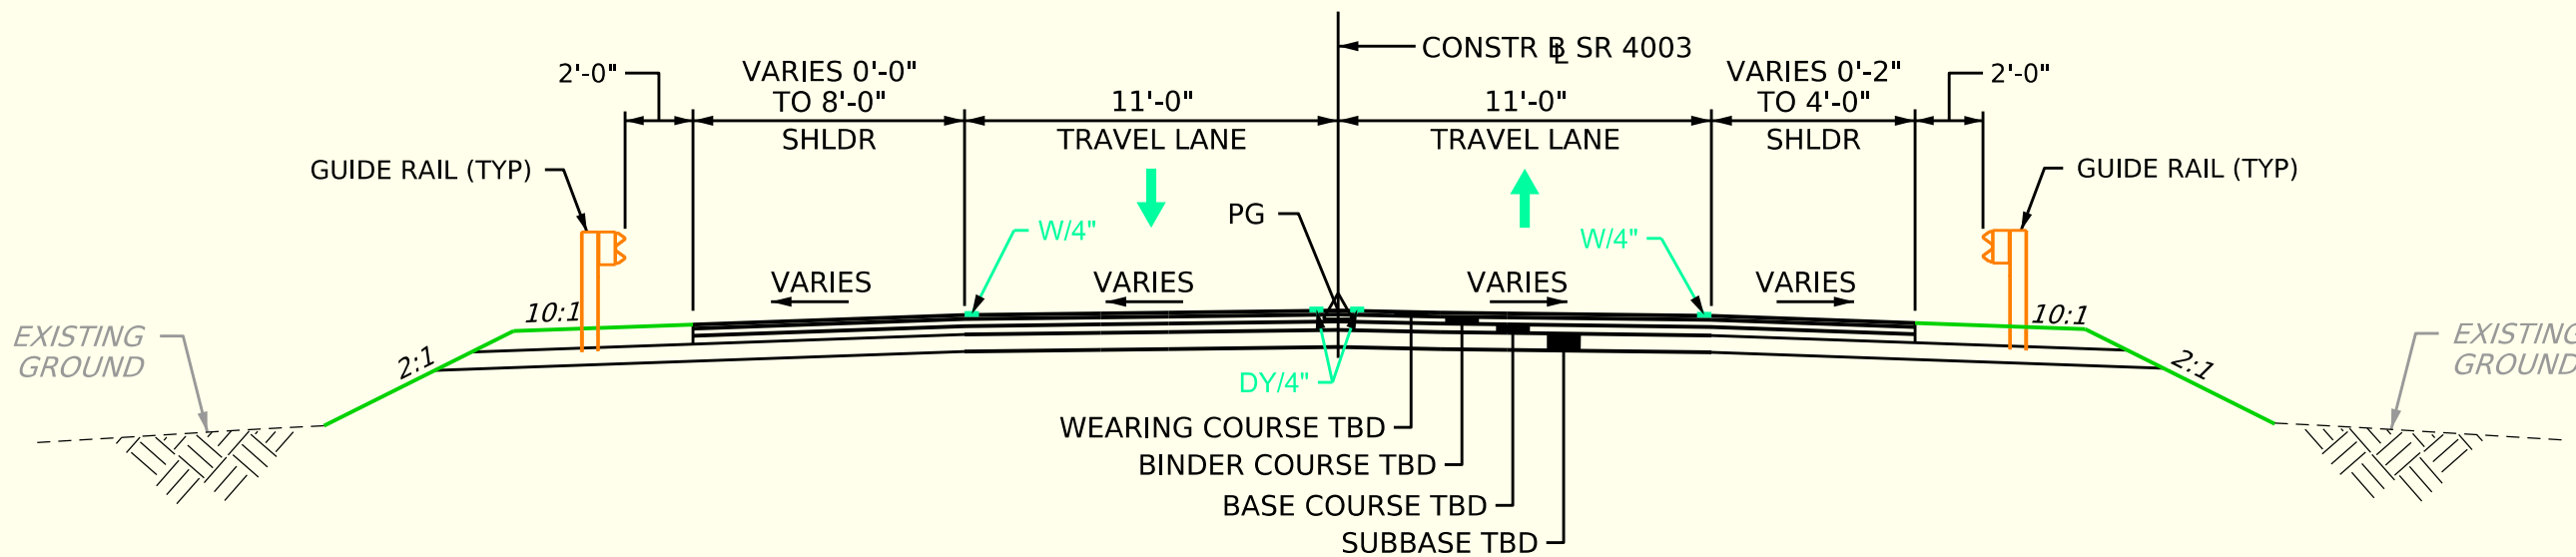

SR 4003 - TYPICAL SUPERELEVATED SECTION

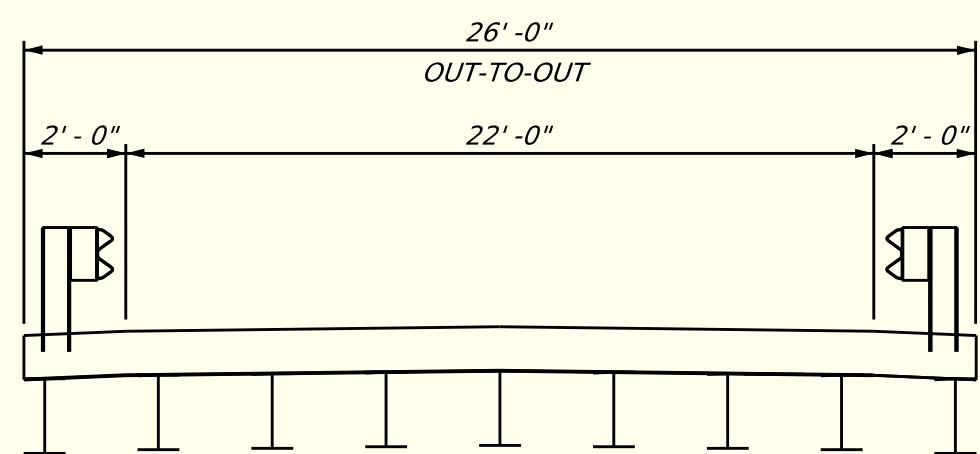

EXISTING BRIDGE TYPICAL SECTION

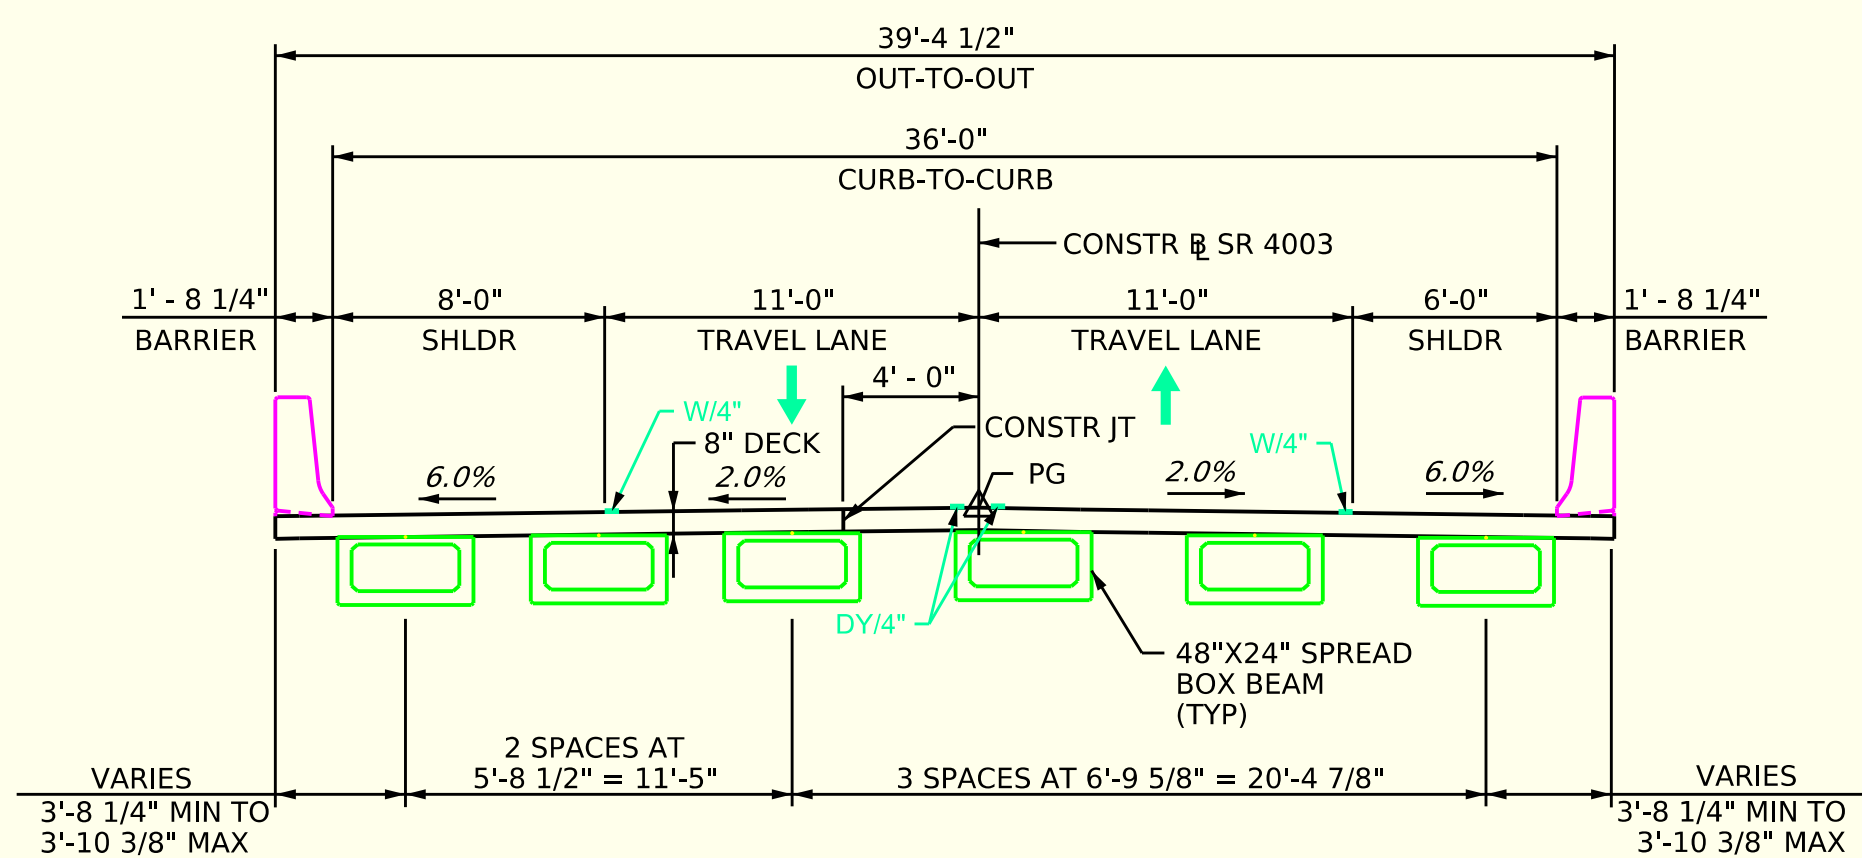

PROPOSED BRIDGE TYPICAL SECTION




Pennsylvania
Department of Transportation

PROPOSED DESIGN CONCEPT

SR 4003 OVER MASTHOPE CREEK
BRIDGE REPLACEMENT PROJECT

LACKAWAXEN TOWNSHIP
PIKE COUNTY

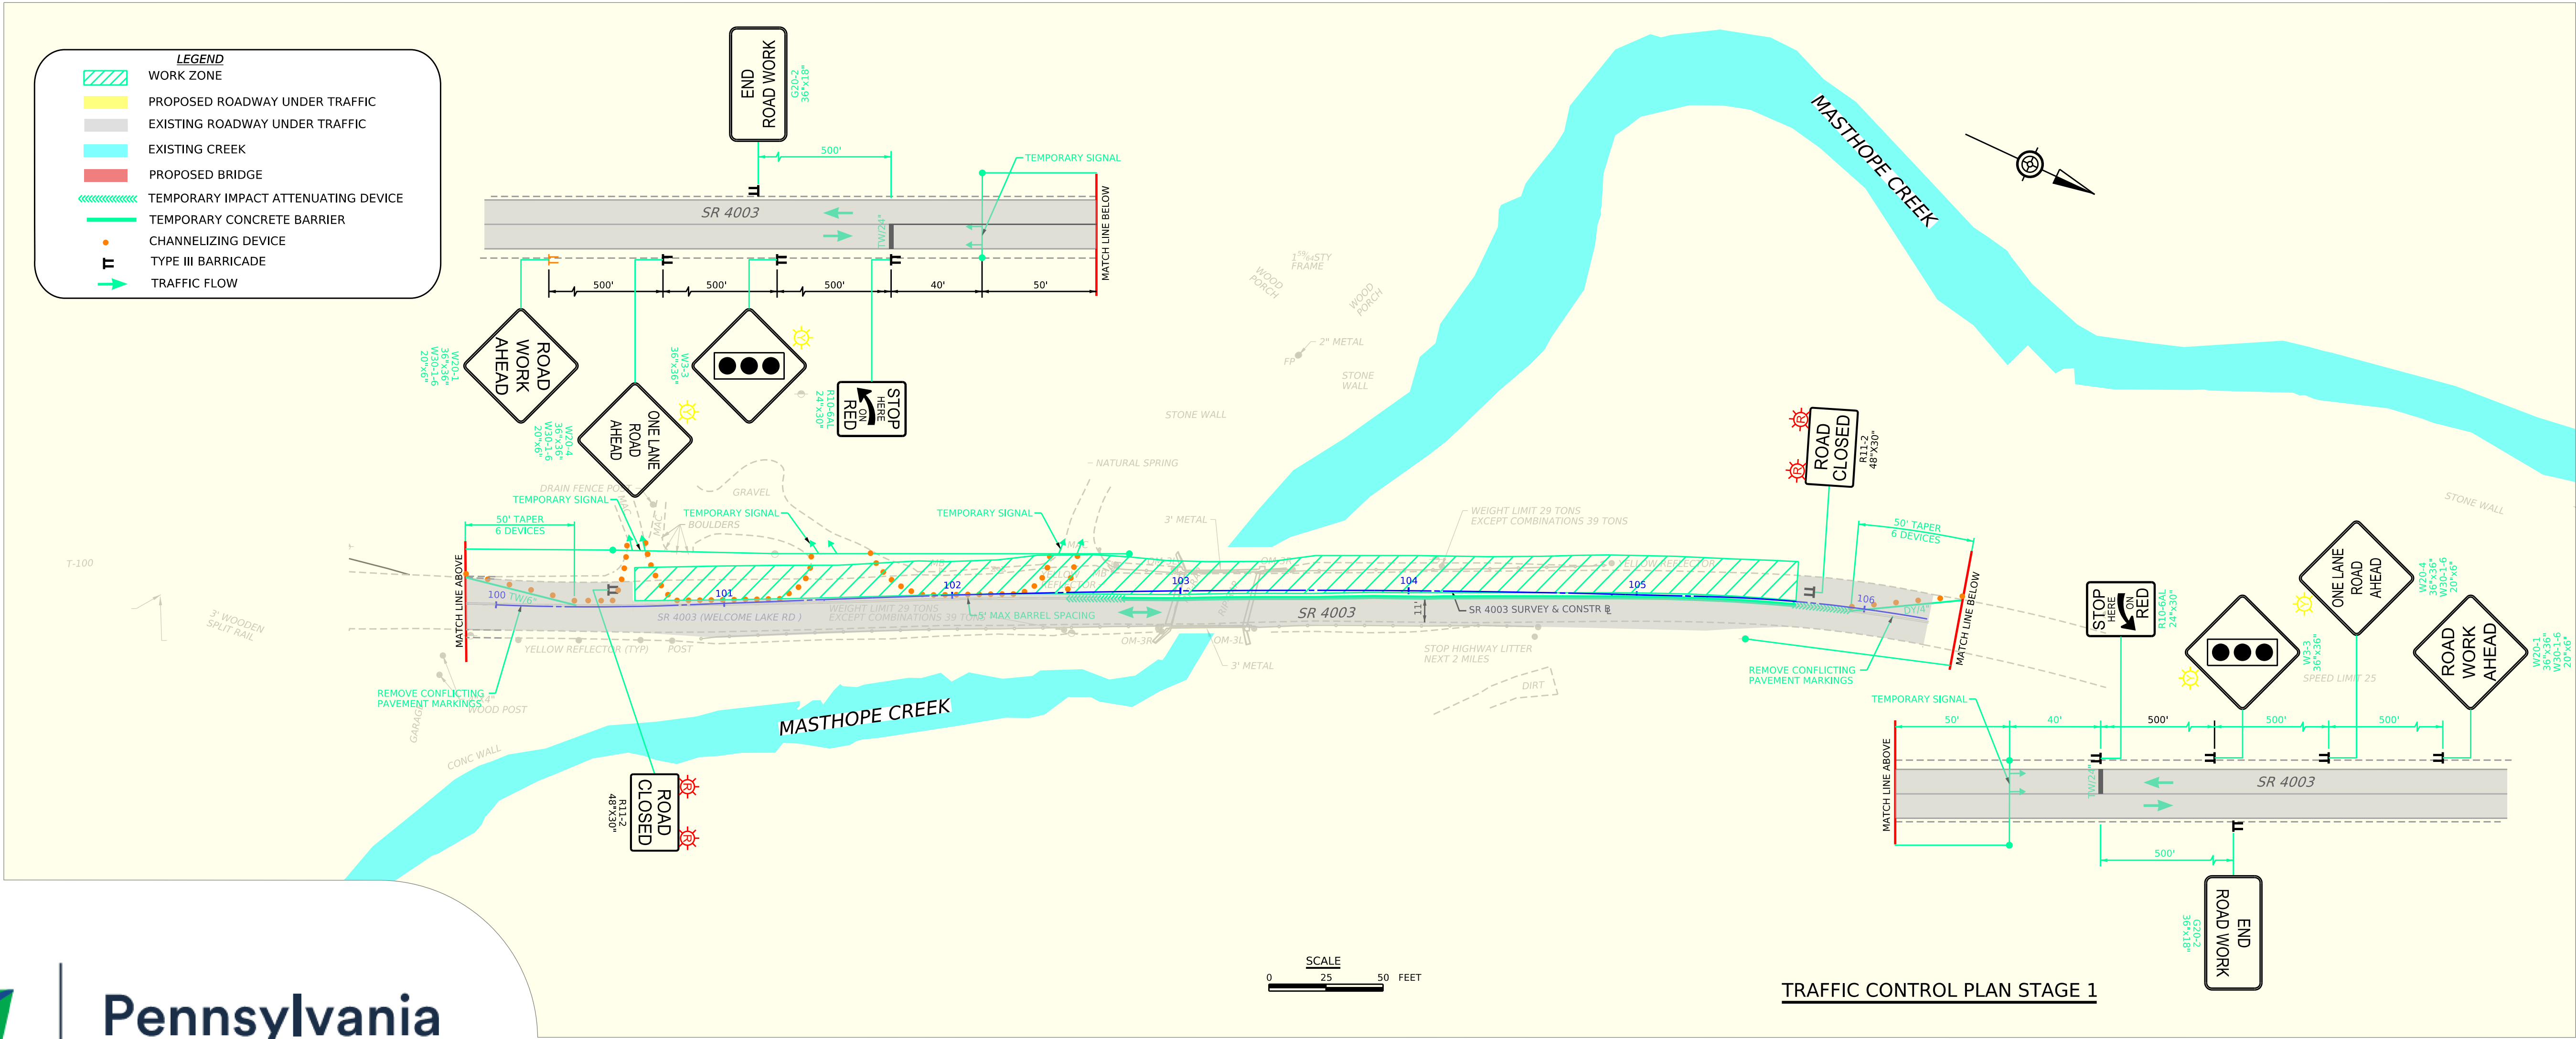


PROPOSED DESIGN CONCEPT



Pennsylvania
Department of Transportation

SR 4003 OVER MASTHOPE CREEK BRIDGE REPLACEMENT PROJECT

LACKAWAXEN TOWNSHIP
PIKE COUNTY

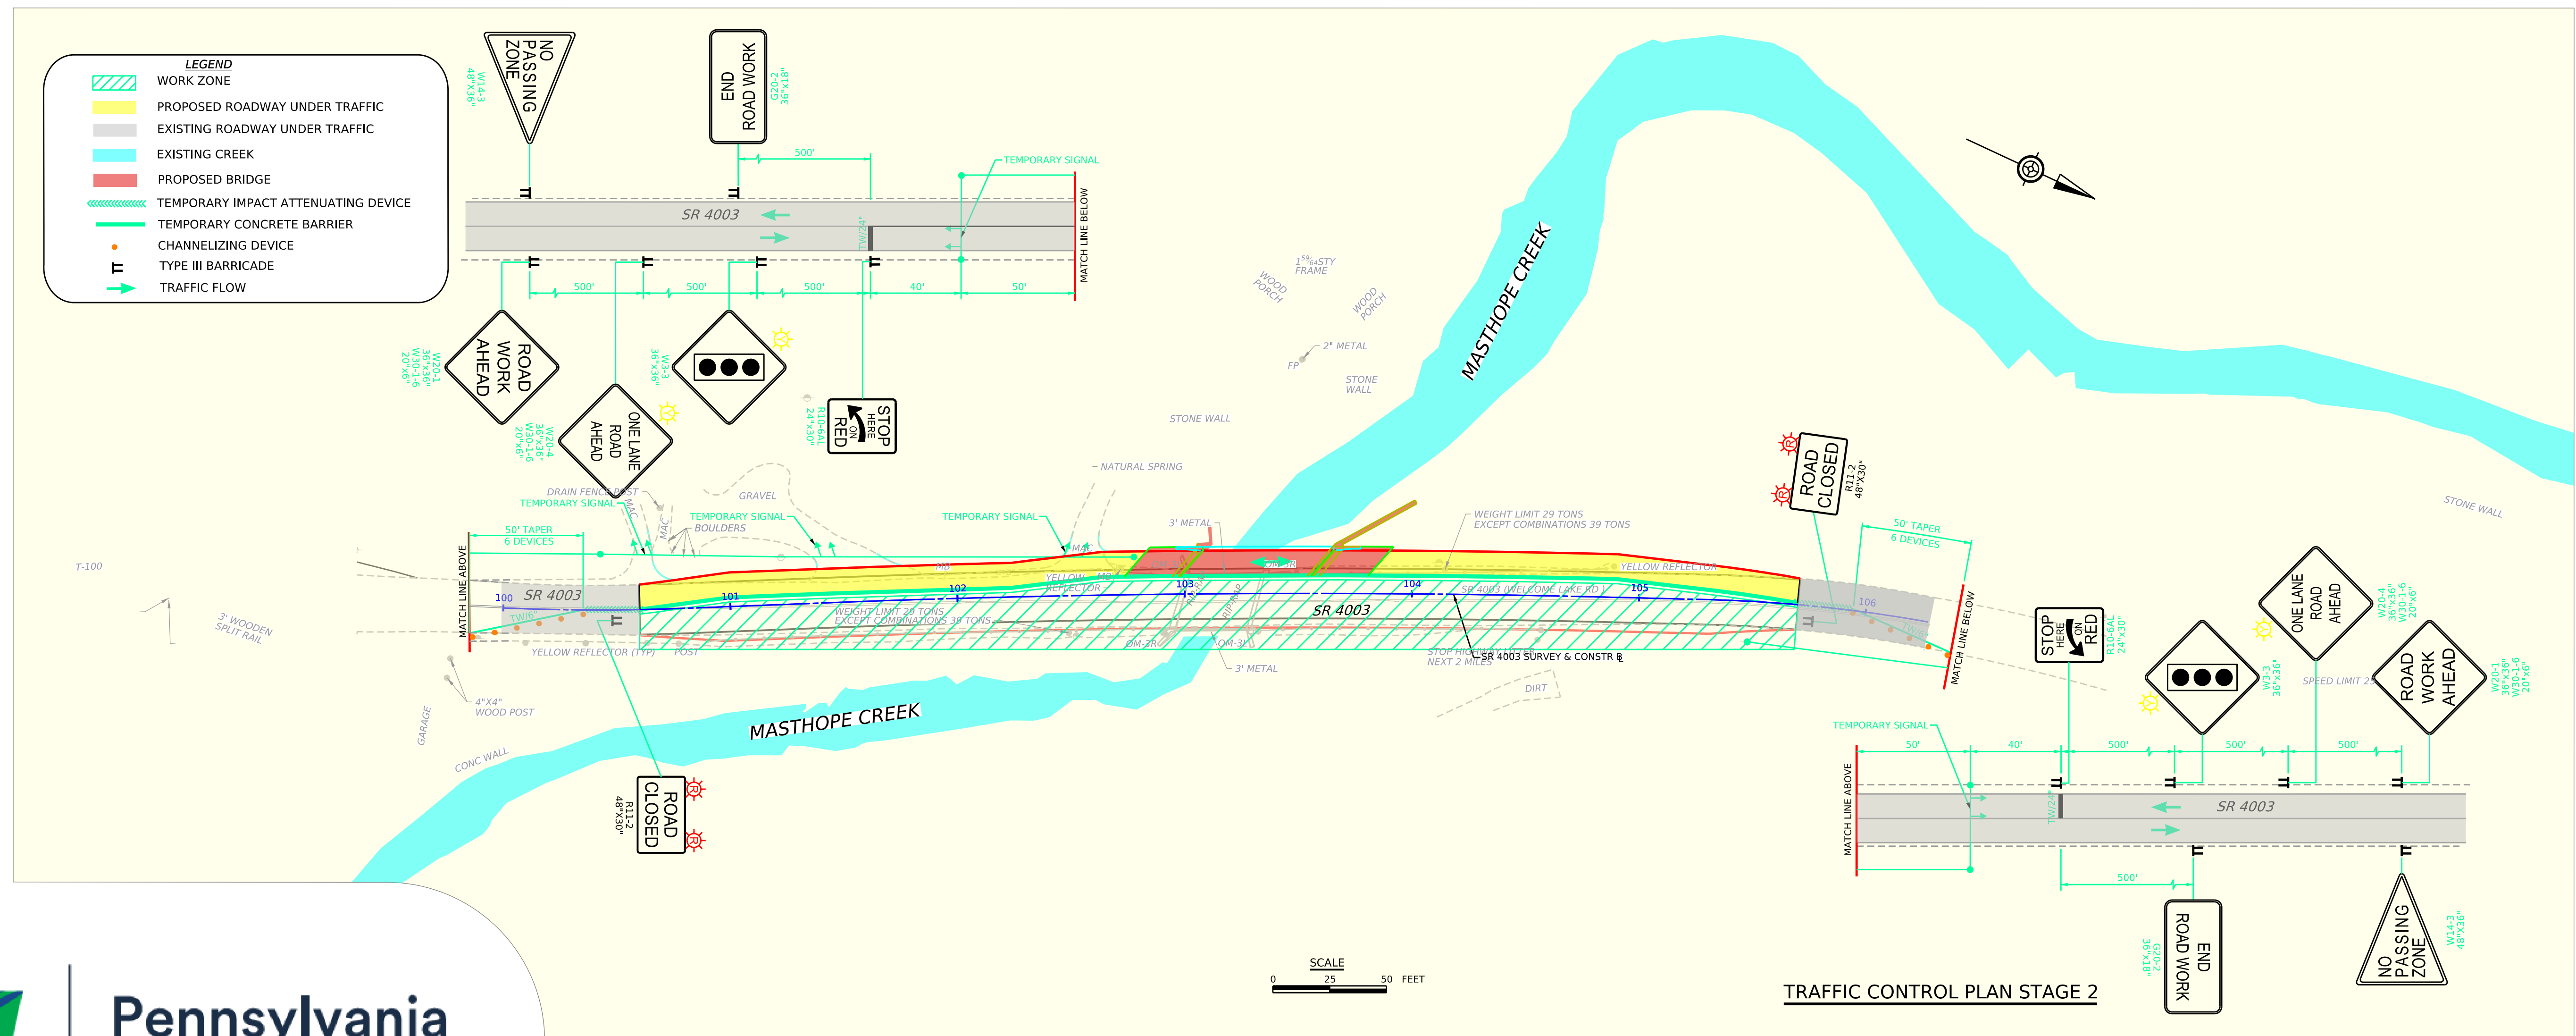

PROPOSED DESIGN CONCEPT



Pennsylvania
Department of Transportation