





PLOTTED: 12-JUN-2026 09:32



OPERATOR: chgjbans  
FILE NAME: pw://PDEDCRAPPW01.pennndot.lcl:Connect\_Projects/Documents/OpenRoads/CADD Files/739 MODEL township plan.dgn

# S.R. 0739 SECTION CRV ROADWAY IMPROVEMENT

DISTRICT	COUNTY	ROUTE	SECTION	SHEET
4-0	PIKE	739	CRV	1 OF 2
BLOOMING GROVE TOWNSHIP				
REV NO	REVISIONS	DATE	BY	APPD
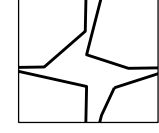
## LEGEND

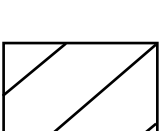-  ROCK LINING
-  MILL & OVERLAY
-  FULL DEPTH RECONSTRUCTION
-  HIGH FRICTION SURFACE TREATMENT

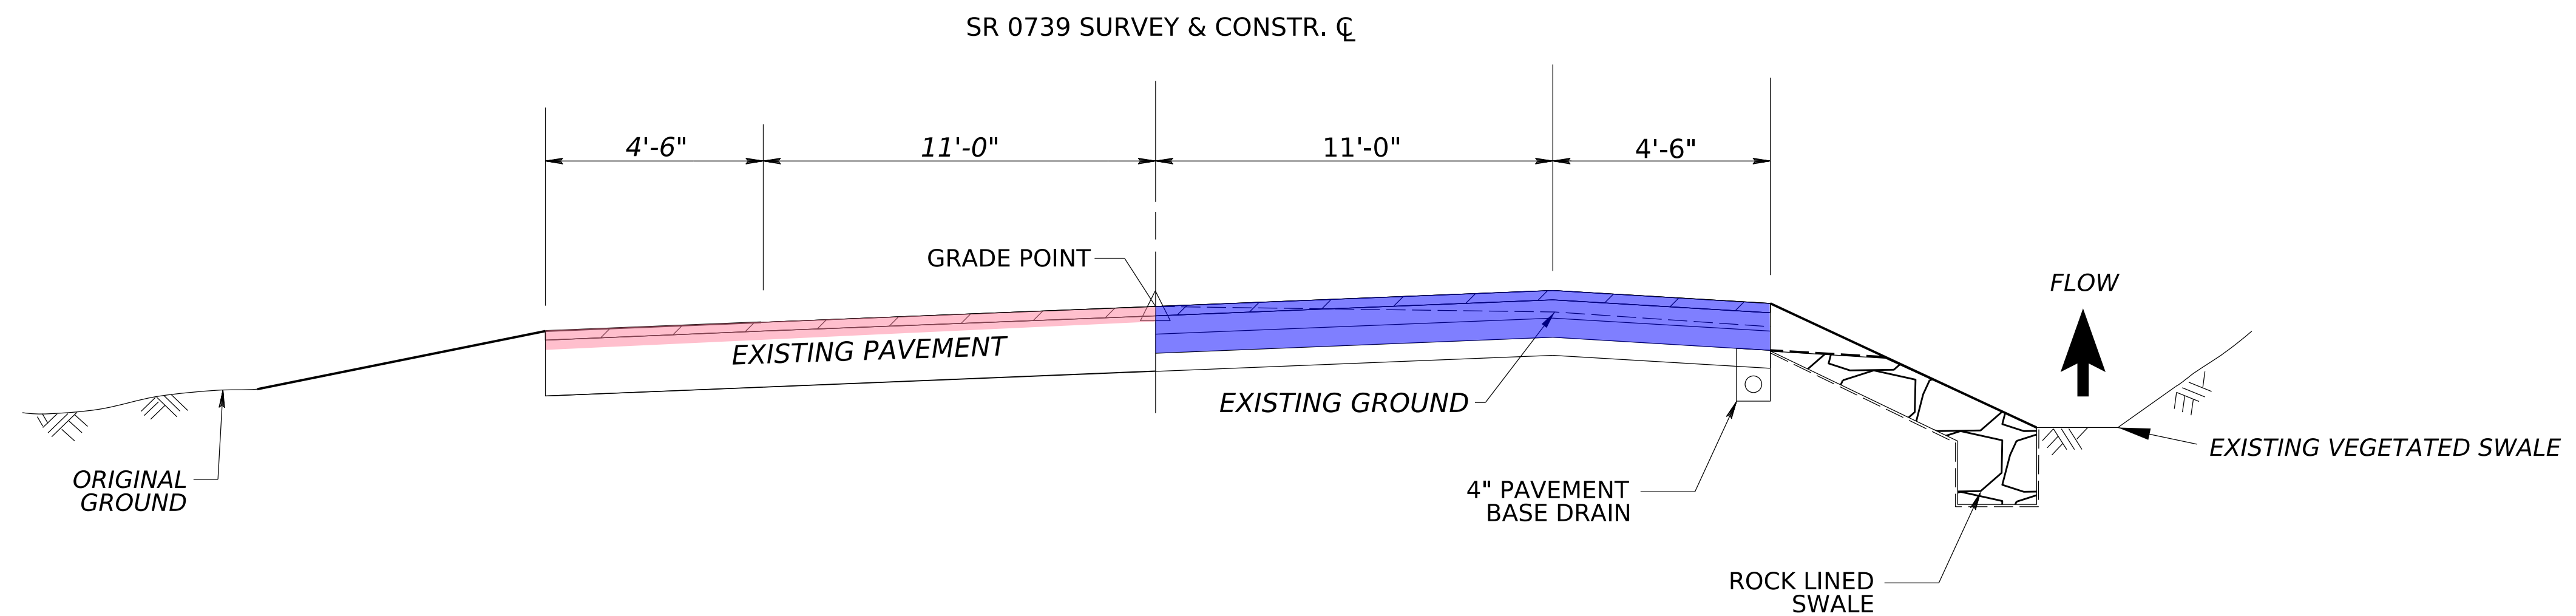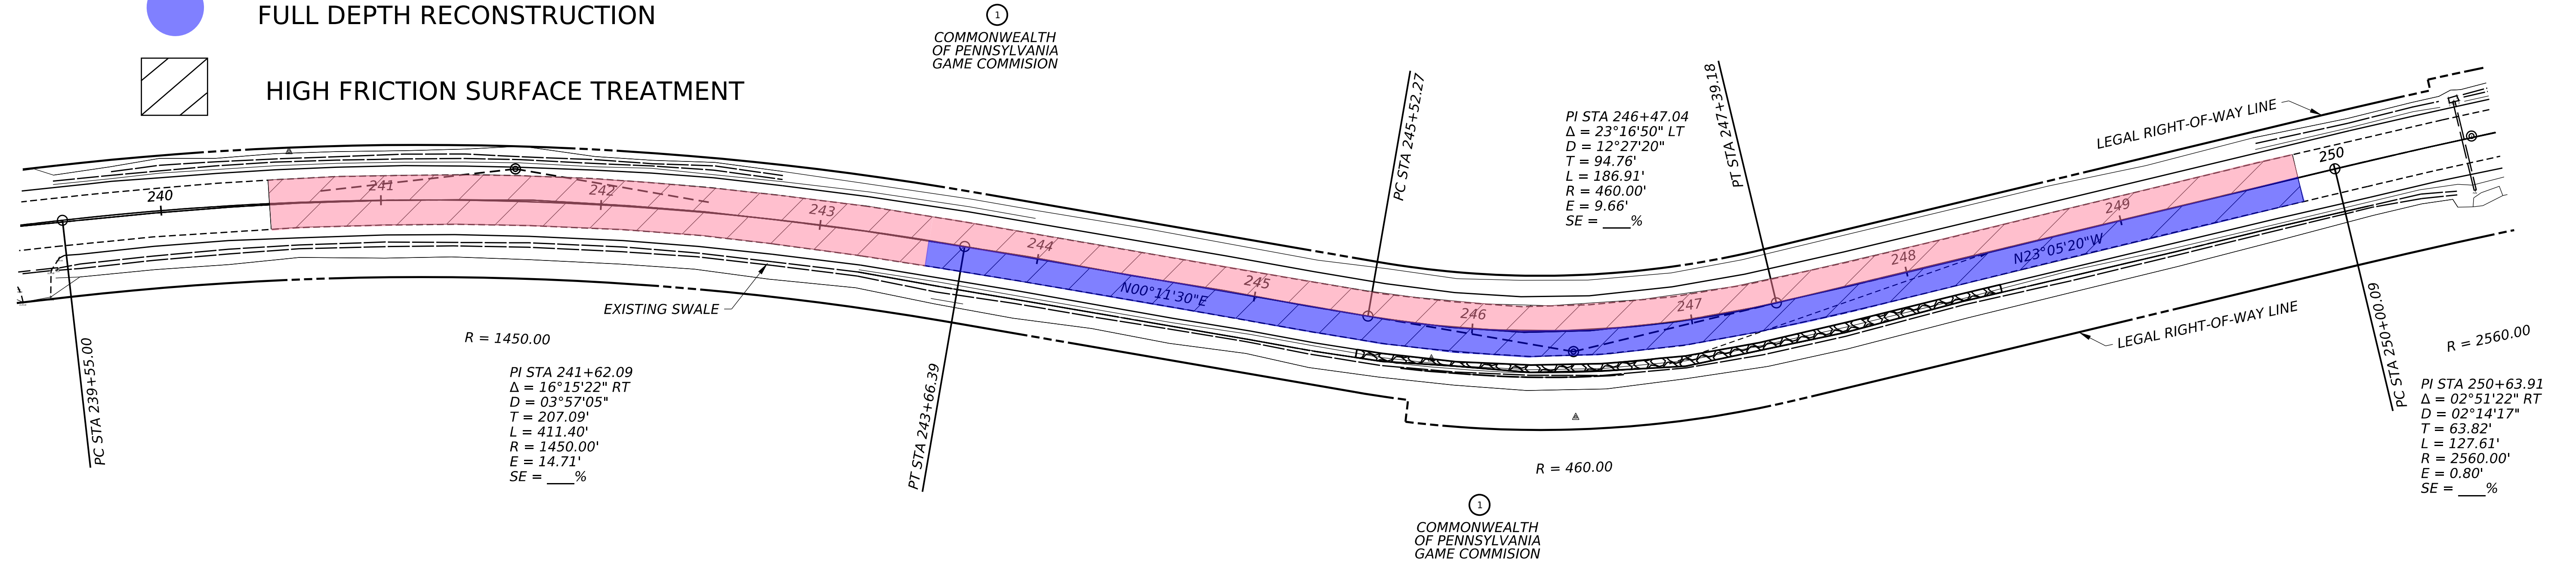

## STATE ROUTE 0739 TYPICAL SECTION

STA. 245+52.19 TO STA. 247+39.18

— NOT TO SCALE —

**PRELIMINARY**


# DETOUR PLAN - SR 0739 SEG 0310

DETOUR LENGTH: 7.7 MILES  
 DETOUR DURATION: 5 DAYS  
 10 MINUTE DETOUR

DISTRICT	COUNTY	ROUTE	SECTION	SHEET	
4-0	PIKE	739		2 OF 2	
BLOOMING GROVE TOWNSHIP					
REV NO	REVISIONS			DATE	BY

PLOTTED: 8-JUN-2026 11:17

OPERATOR: chgjbabns  
 FILE NAME: pw://PDEDCRAPPW01.penn.dot.lcl:Connect\_Pjcts/Documents/OpenRoads\_Projects/D04/51 - Pike/51 0739 XXX (XXXXX)/DESIGN/Roadway/CADD Files/SR 739 DETOUR

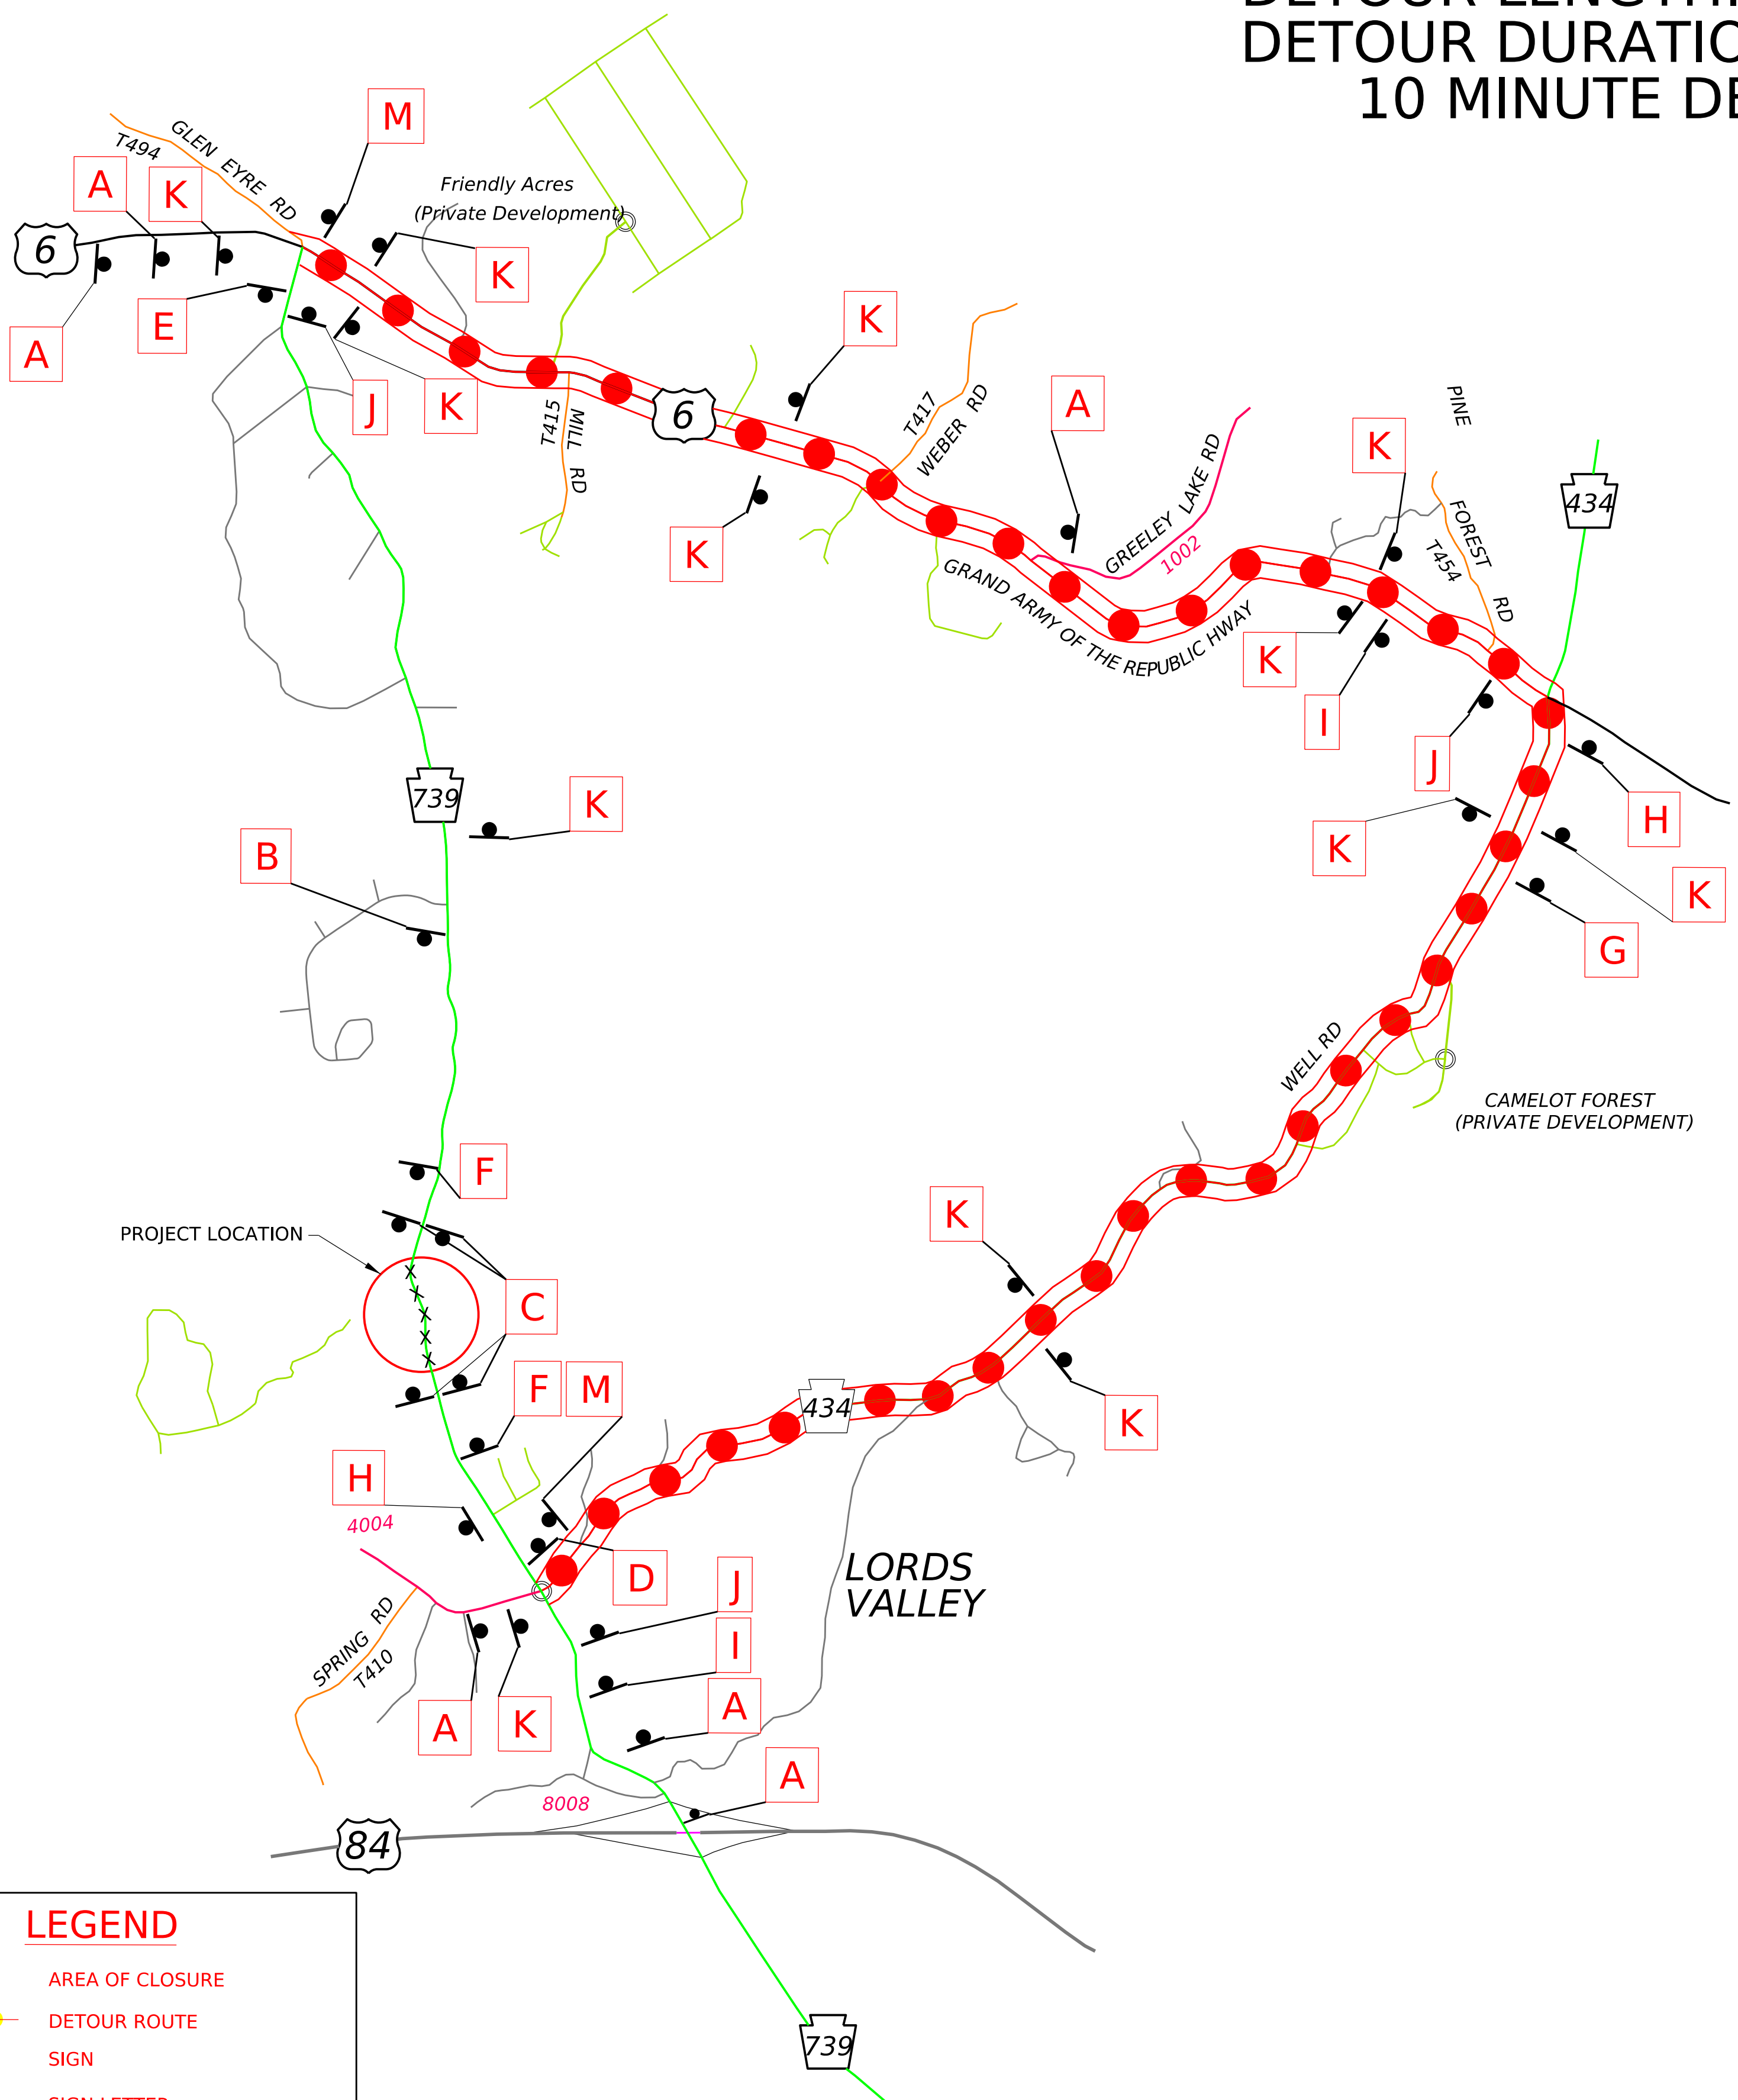

**A**

W20-2 36" X 36"  
W30-1-6 30" X 10"

**DETOUR AHEAD**

**B**

W20-3 36" X 36"  
W30-1-6 30" X 10"

**ROAD CLOSED AHEAD**

**C**

R11-2 48" X 30"

**ROAD CLOSED**

TYPE III BARRICADE EXTENDS ACROSS THE ENTIRE ROADWAY

**D**

R11-3A 60"X30"  
M4-10L 48"X18"

**ROAD CLOSED 0.7 MILES AHEAD LOCAL TRAFFIC ONLY**

DETOUR

**E**

R11-3A 60"X30"  
M4-10R 48"X18"

**ROAD CLOSED 2.9 MILES AHEAD LOCAL TRAFFIC ONLY**

DETOUR

**F\***

W23-101 96" x 48"

**THIS ROAD TO BE CLOSED FOR CONSTRUCTION MM/DD/YYYY**

\*PLACE SIGN 2 WEEKS PRIOR TO CLOSURE AND REMOVE UPON CLOSING

**G**

DETOUR

M4-8 ·24"X12"  
M1-5 ·30"X24"  
M5-1-1L ·21"X15"

**H**

DETOUR

M4-8 ·24"X12"  
M1-5 ·30"X24"  
M6-1-1 ·21"X15"

**I**

DETOUR

M4-8 ·24"X12"  
M1-5 ·30"X24"  
M5-1-1R ·21"X15"

**J**

DETOUR

M4-8 ·24"X12"  
M1-5 ·30"X24"  
M6-1-1 ·21"X15"

**K**

DETOUR

M4-8 ·24"X12"  
M1-5 ·30"X24"  
M6-3-1 ·21"X15"

**M**

DETOUR

M4-8 ·24"X12"  
M1-5 ·30"X24"  
M4-6 ·24"X12"  
END

**N**

DETOUR

M4-8 ·24"X12"  
M1-5 ·30"X24"  
M6-2-1R ·21"X15"

**LEGEND**

	AREA OF CLOSURE
	DETOUR ROUTE
	SIGN
	SIGN LETTER
	STATE ROUTE AND IDENTIFIER
	TOWNSHIP ROAD

**PRELIMINARY**