

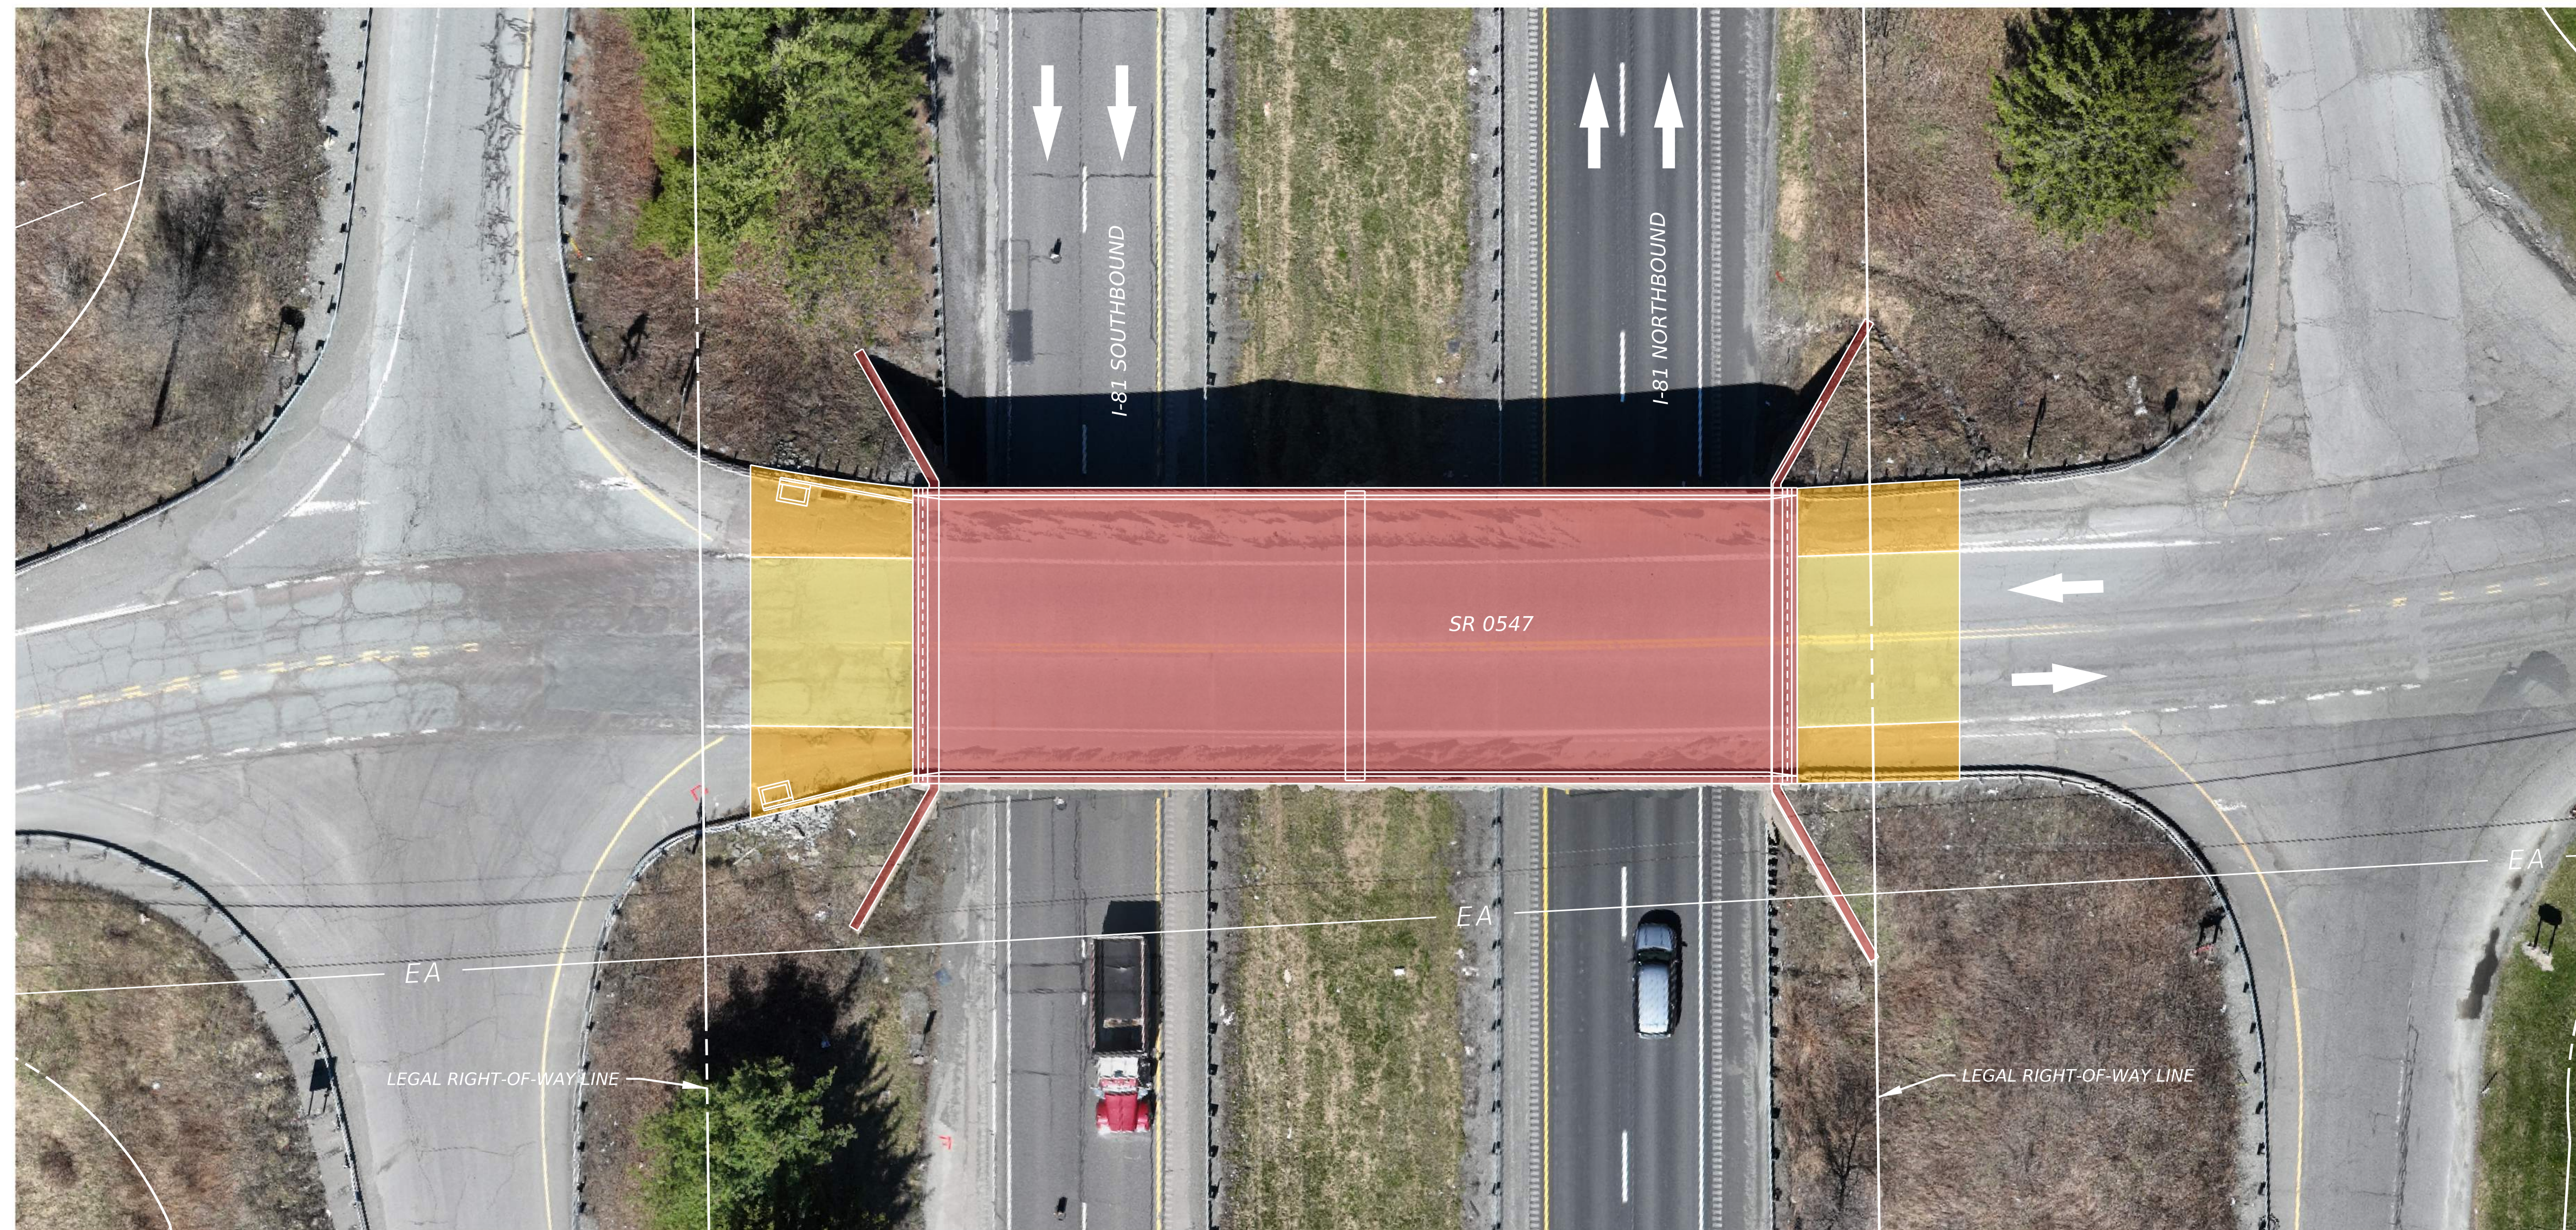


SR 0547 Section PRS Over SR 81 Susquehanna County, Pennsylvania

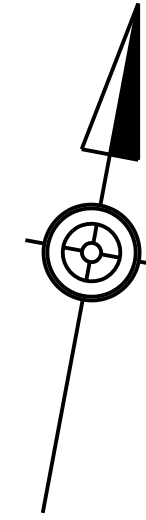

SCOPE OF WORK:

1. MAINTAIN TRAFFIC IN ACCORDANCE WITH THE APPROVED TRAFFIC CONTROL PLAN.
2. REPLACE ROCKER BEARINGS AND MODIFY PEDESTALS (AS REQUIRED) AT THE PIER AND ABUTMENT 2 (16 TOTAL).
3. BLAST CLEAN AND PAINT SUPERSTRUCTURE.
4. PERFORM CONCRETE REPAIRS AND SEAL CRACKS AT ABUTMENTS AND PIER 1.
5. APPLY PENETRATING SEALER TO CONCRETE SURFACES.
6. PERFORM BRIDGE CLEANING:
- CLEAN AND FLUSH BRIDGE DECK.
7. MILL AND REPAVE ROADWAY APPROACHES (ROADWAY ITEMS).
8. INSTALL ASPHALT CONCRETE CURBS AT FAR SIDE OF THE BRIDGE (ROADWAY ITEM).
9. REPLACE CONCRETE CURBS AT INLETS AT NEAR SIDE (ROADWAY ITEM).
10. PLACE R-3 ROCK AT ALL CORNERS OF THE BRIDGE.

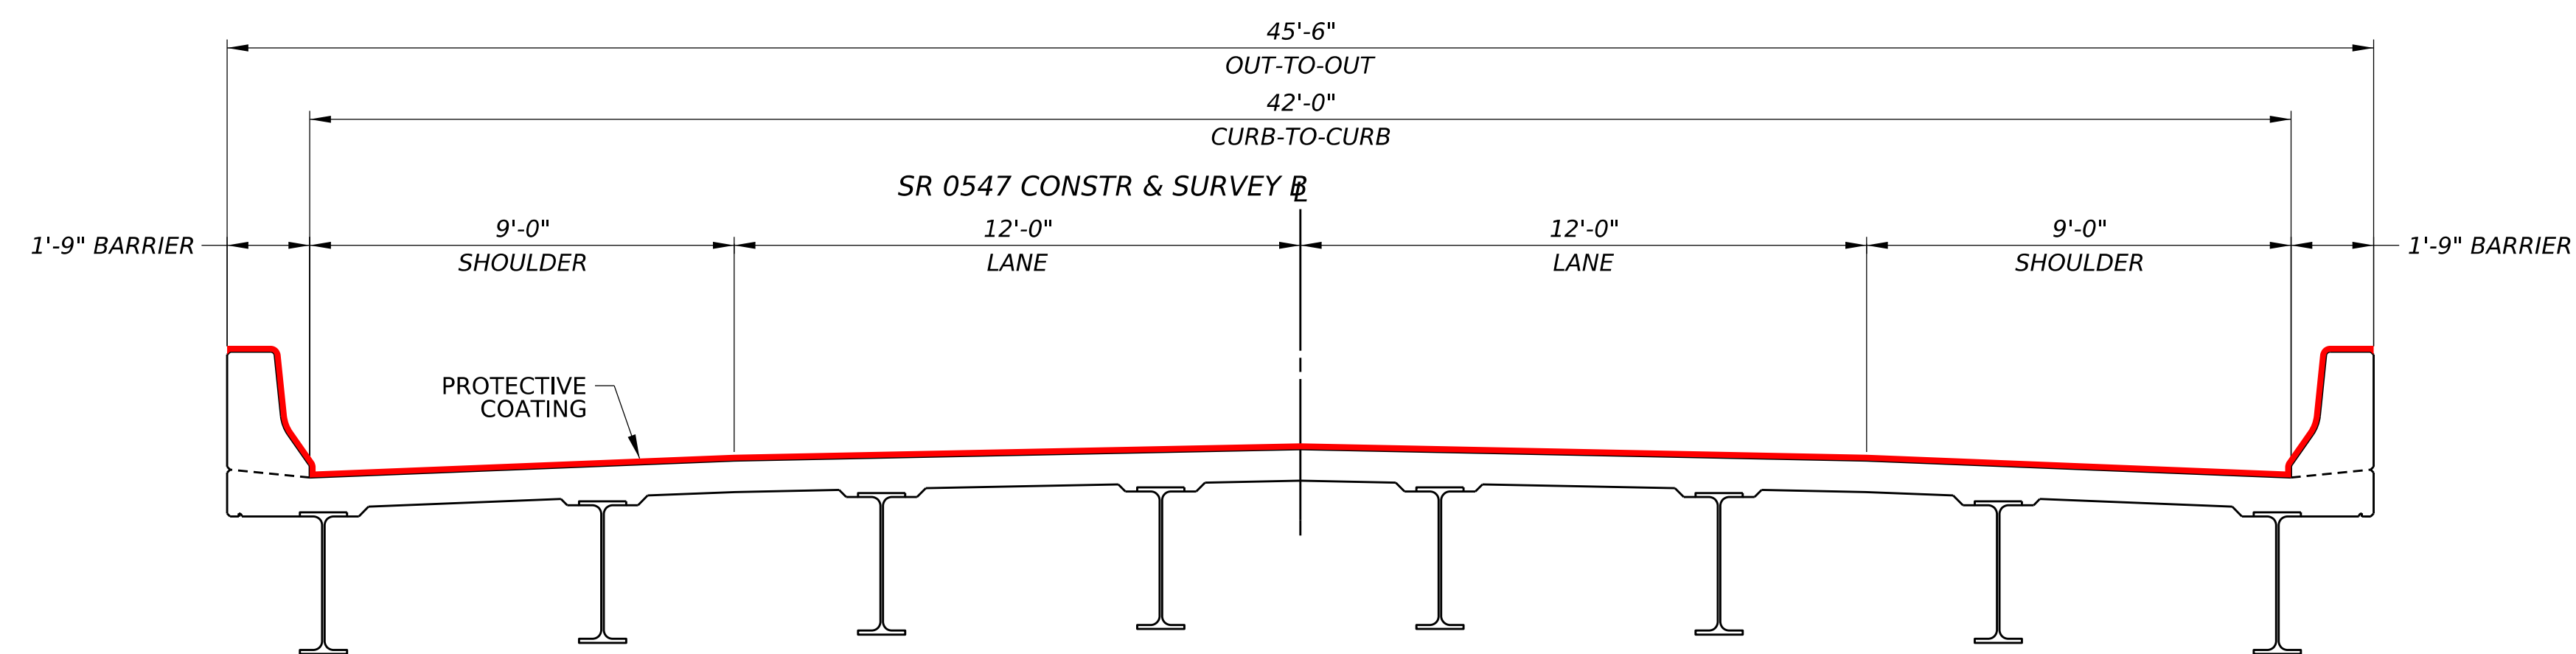

PROPOSED TYPICAL SECTION

LEGEND

- BRIDGE REHABILITATION
- PROPOSED ROADWAY
- PROPOSED SHOULDER
- LEGAL RIGHT-OF-WAY LINE
- EA
- PROTECTIVE COATING

PRELIMINARY