

**JESSUP TOWNSHIP
SUSQUEHANNA COUNTY**




SR 0706 SECTION 554
BRIDGE REPLACEMENT PROJECT


JESSUP TOWNSHIP
SUSQUEHANNA COUNTY




EXISTING BRIDGE ELEVATION VIEW

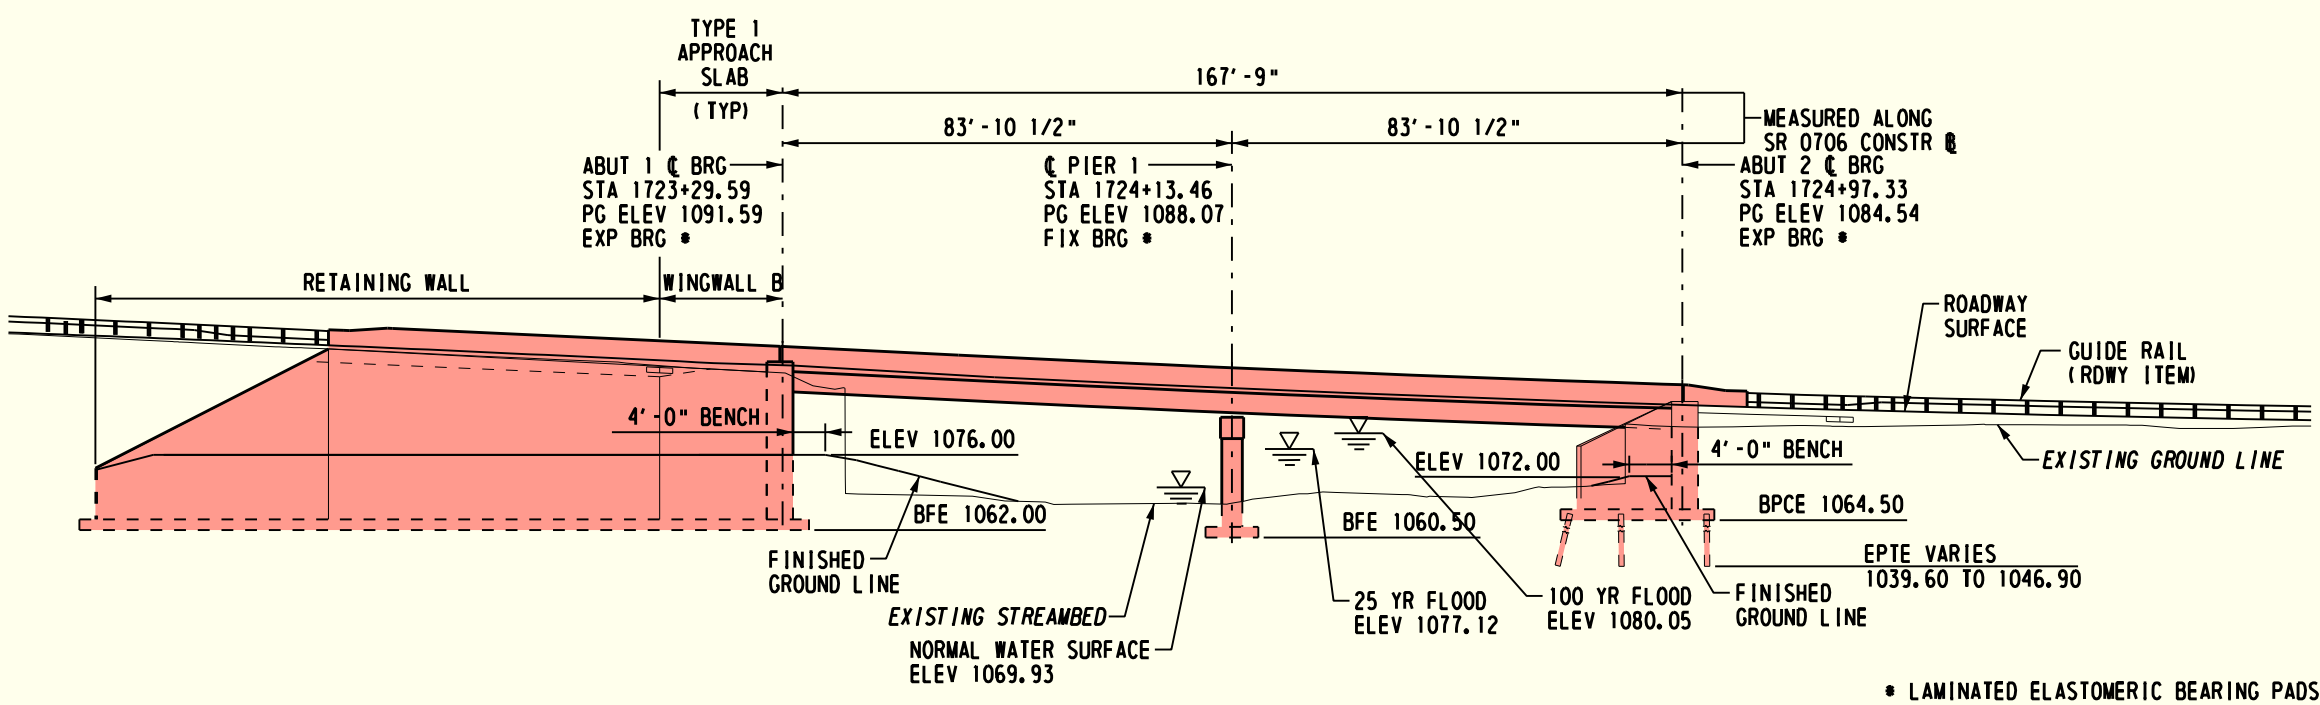


PROPOSED BRIDGE ELEVATION VIEW

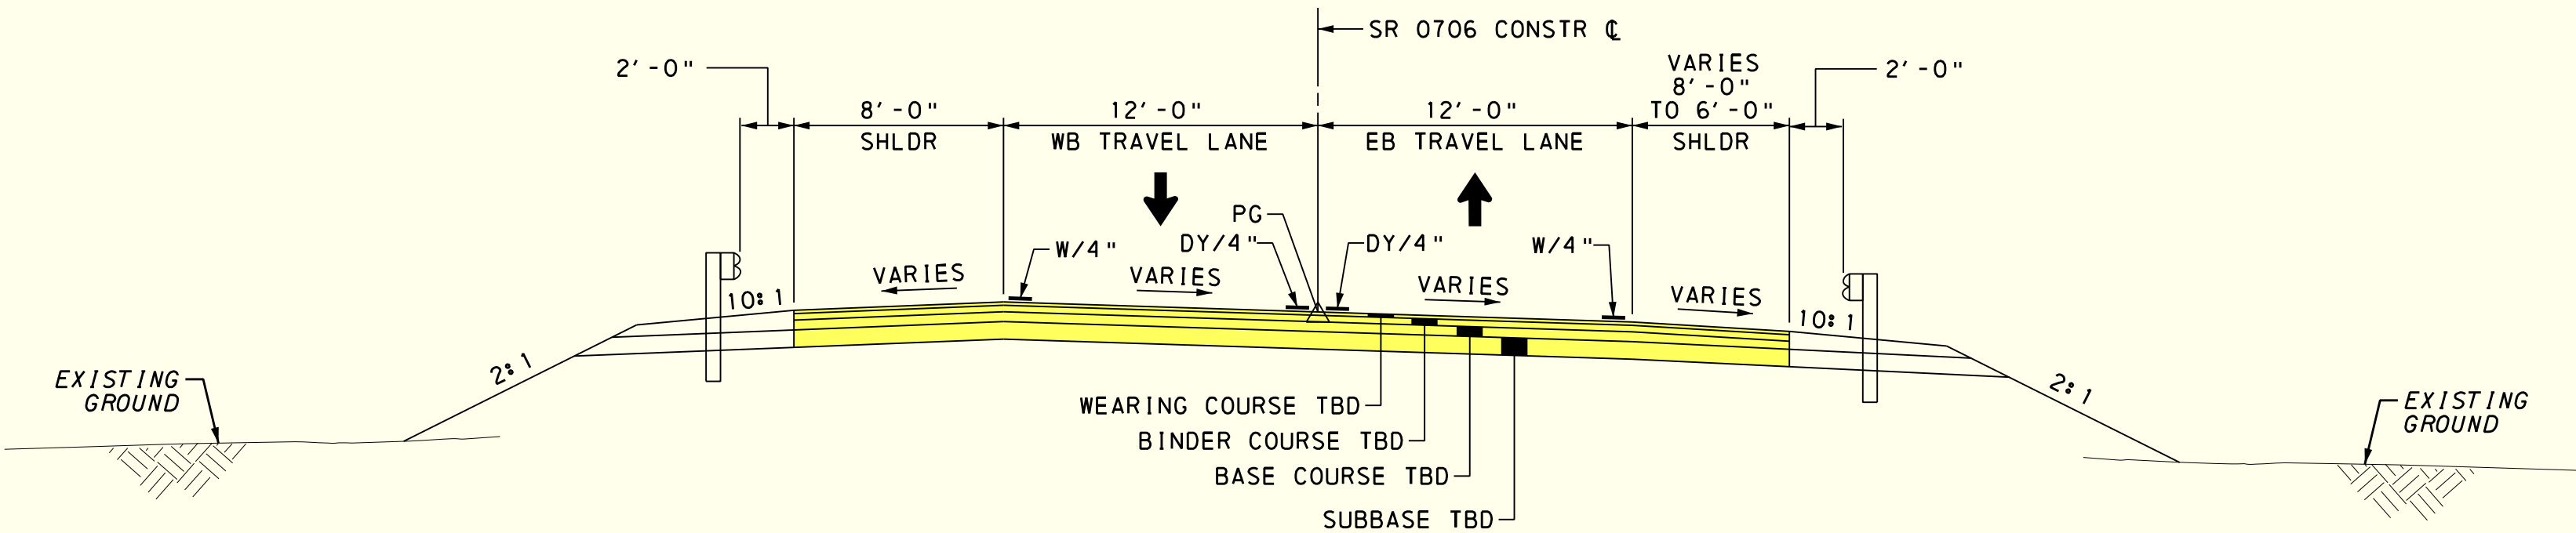

SR 0706 - TYPICAL ROADWAY SECTION

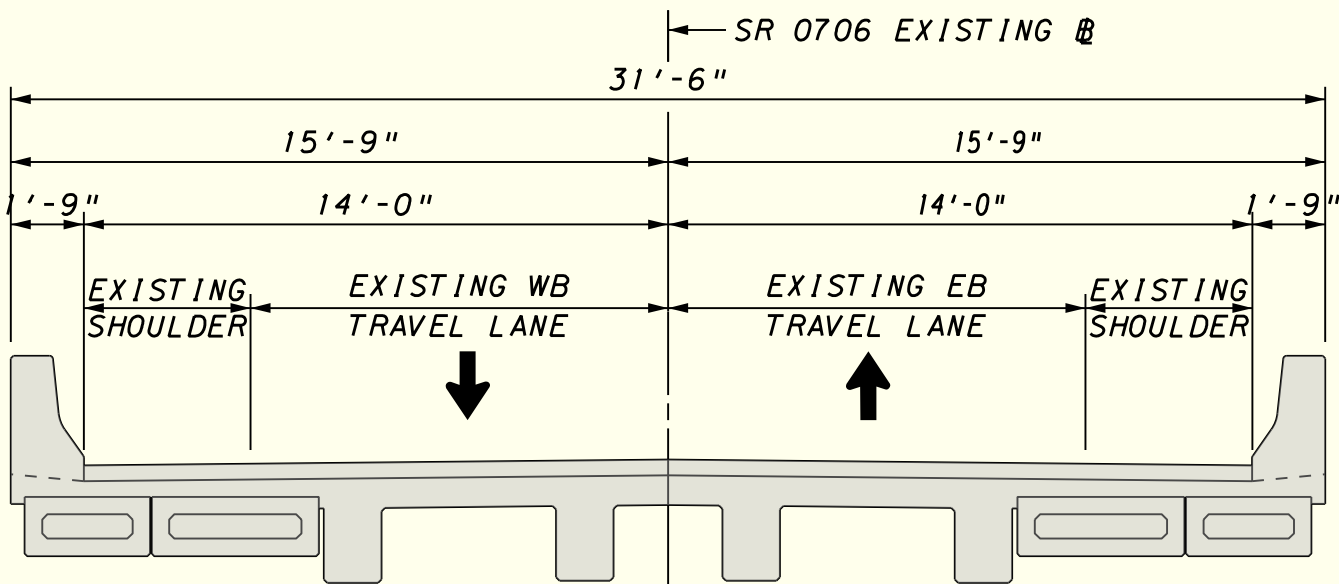

EXISTING BRIDGE TYPICAL SECTION

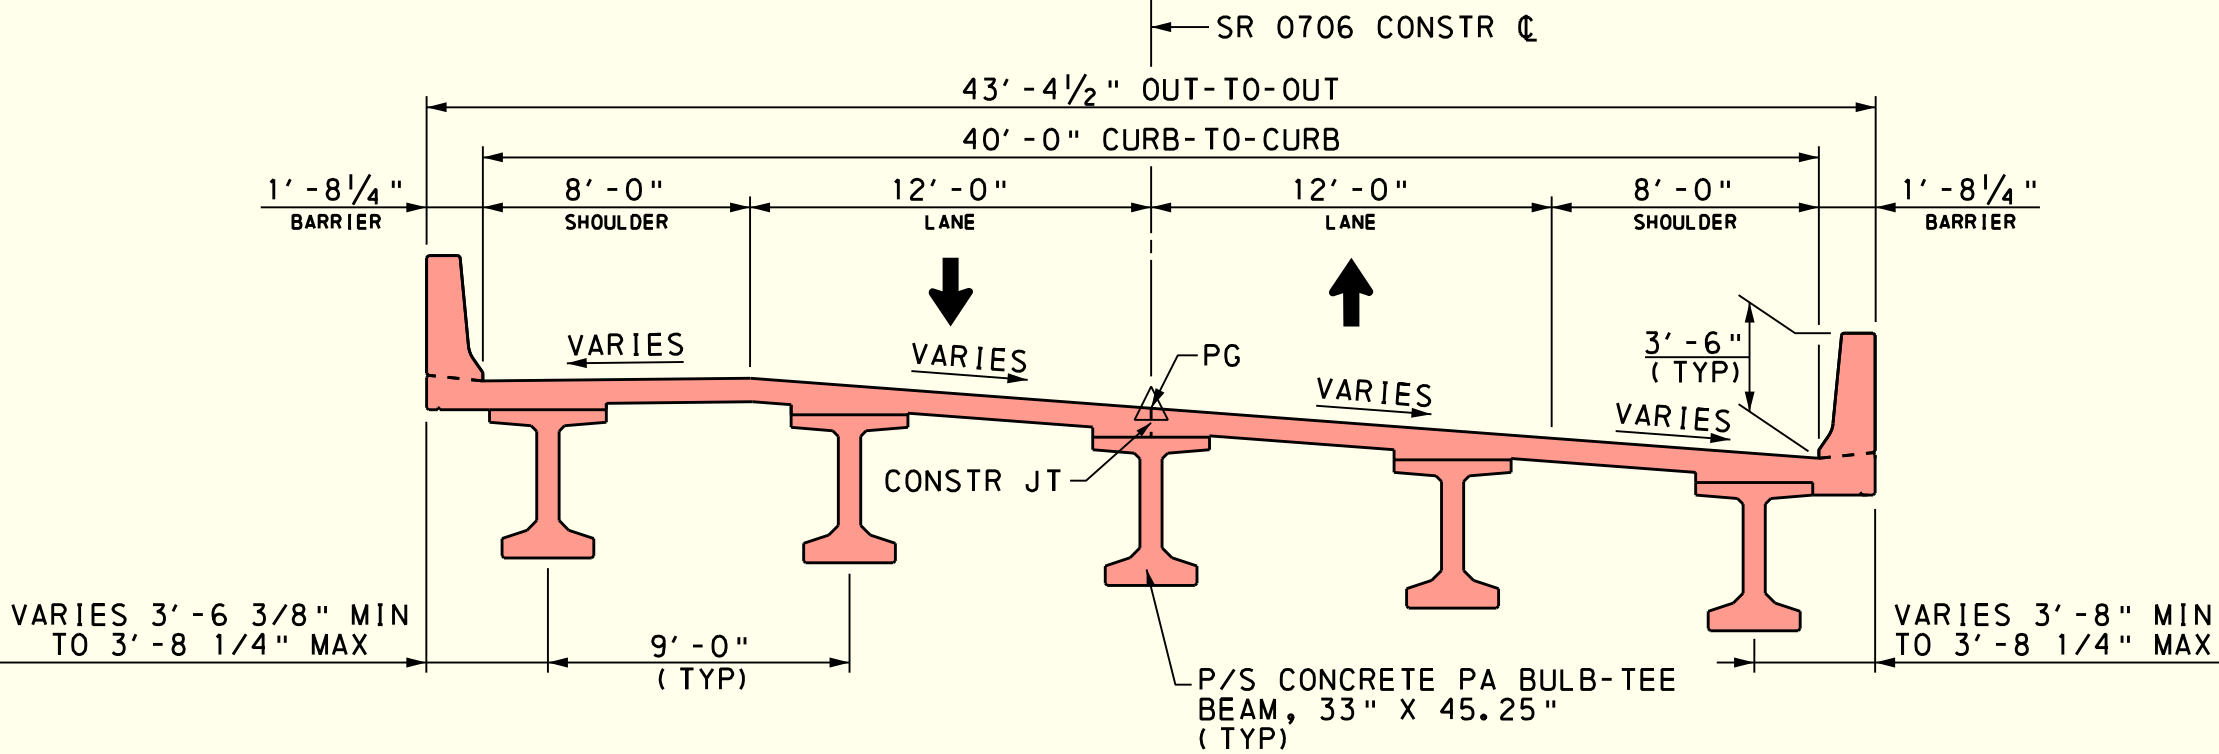

PROPOSED BRIDGE TYPICAL SECTION


PROPOSED DESIGN CONCEPT

**JESSUP TOWNSHIP
SUSQUEHANNA COUNTY**



SR 0706 SECTION 554
BRIDGE REPLACEMENT PROJECT


JESSUP TOWNSHIP
SUSQUEHANNA COUNTY

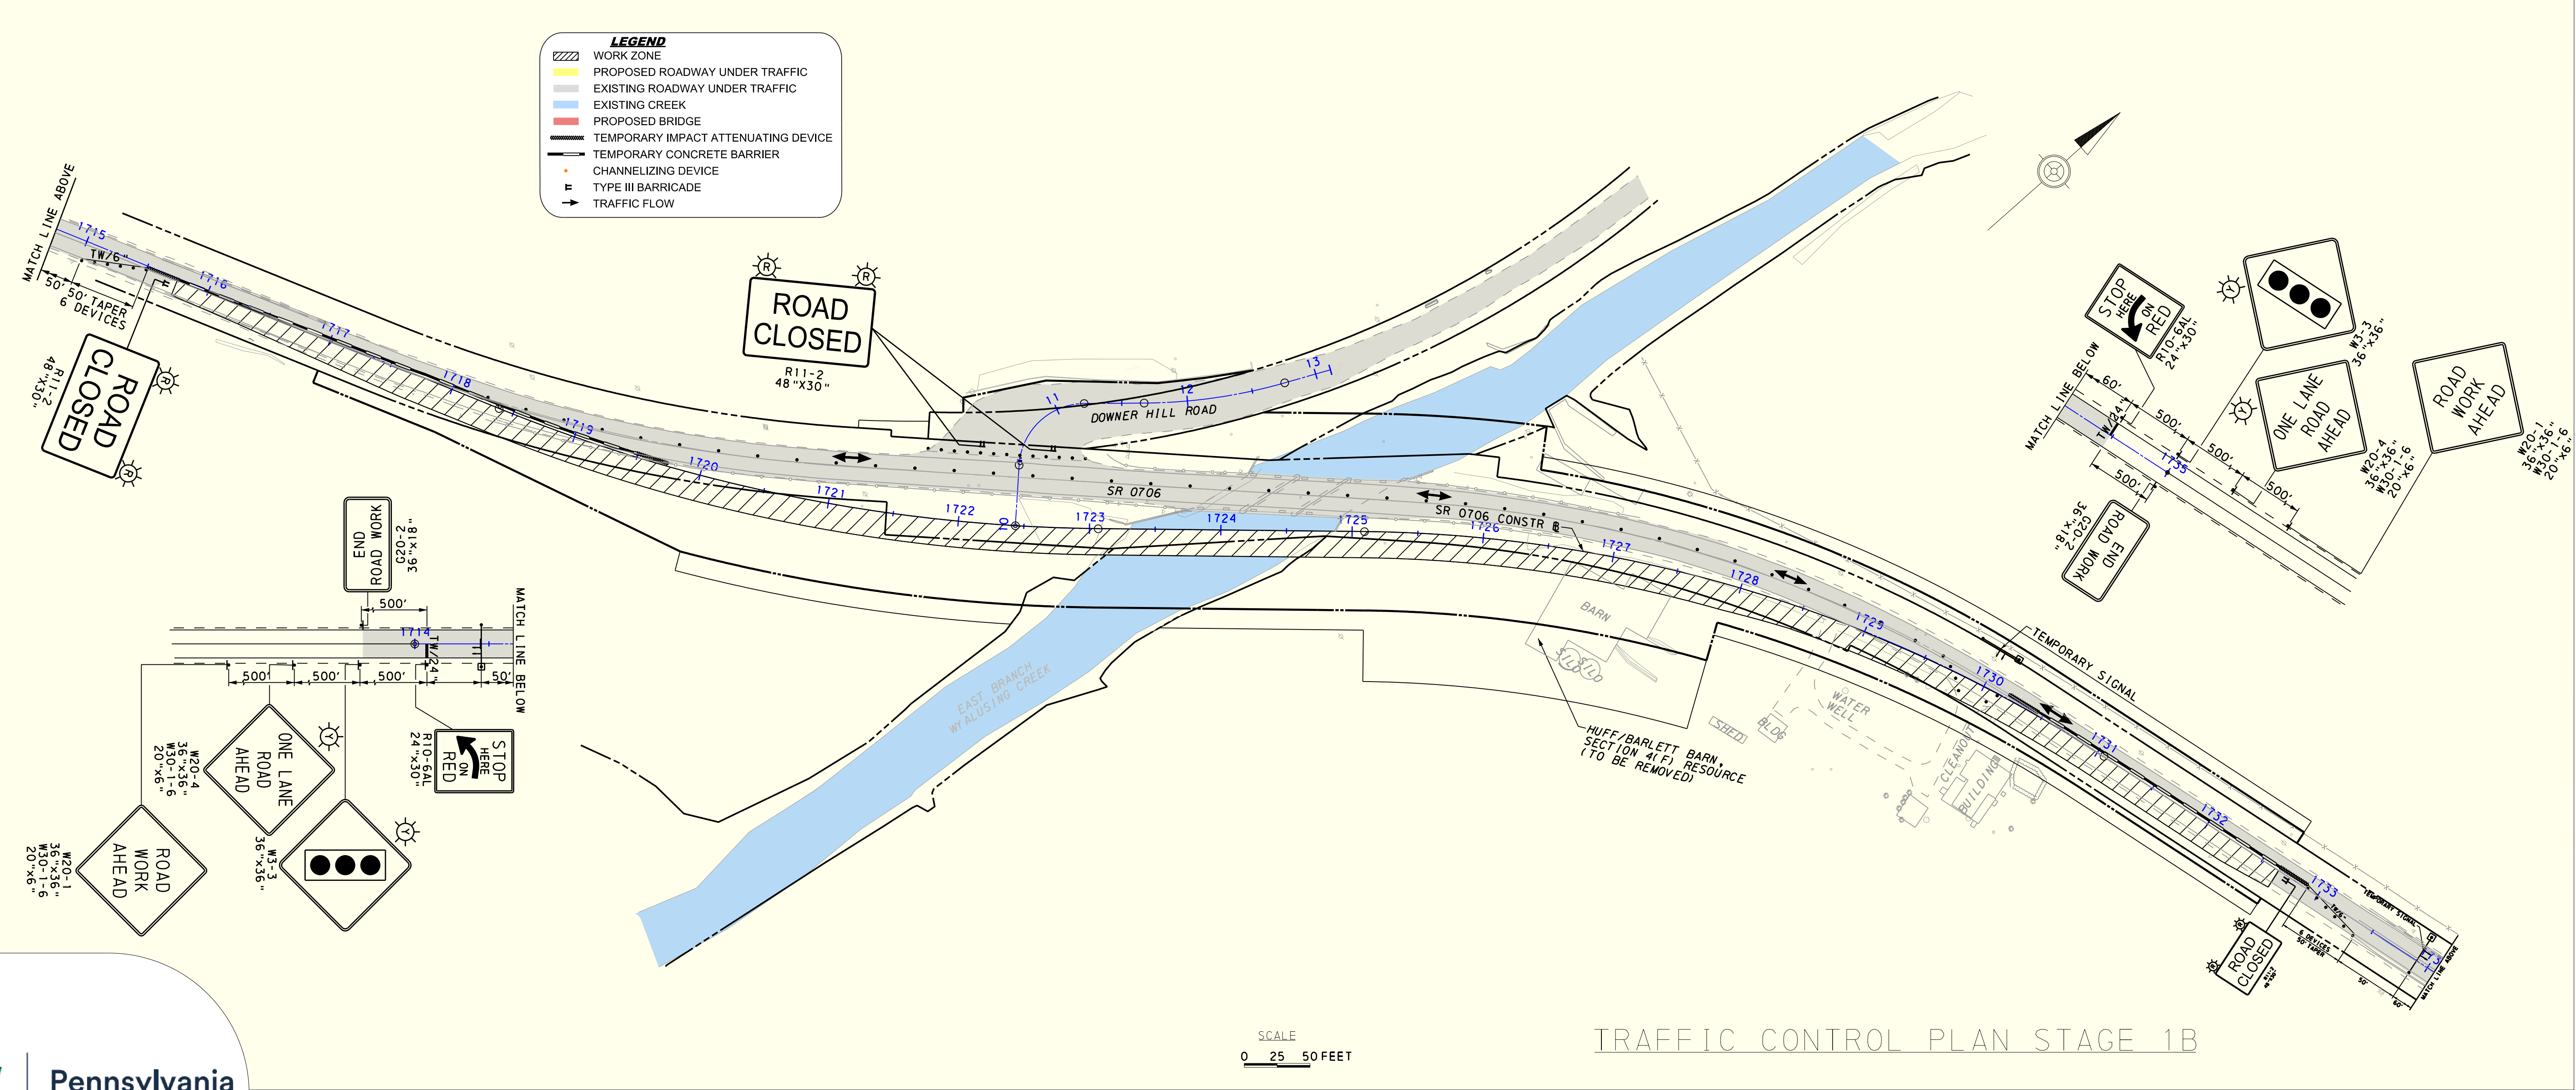

PROPOSED DESIGN CONCEPT


SR 0706 SECTION 554
BRIDGE REPLACEMENT PROJECT

JESSUP TOWNSHIP
SUSQUEHANNA COUNTY

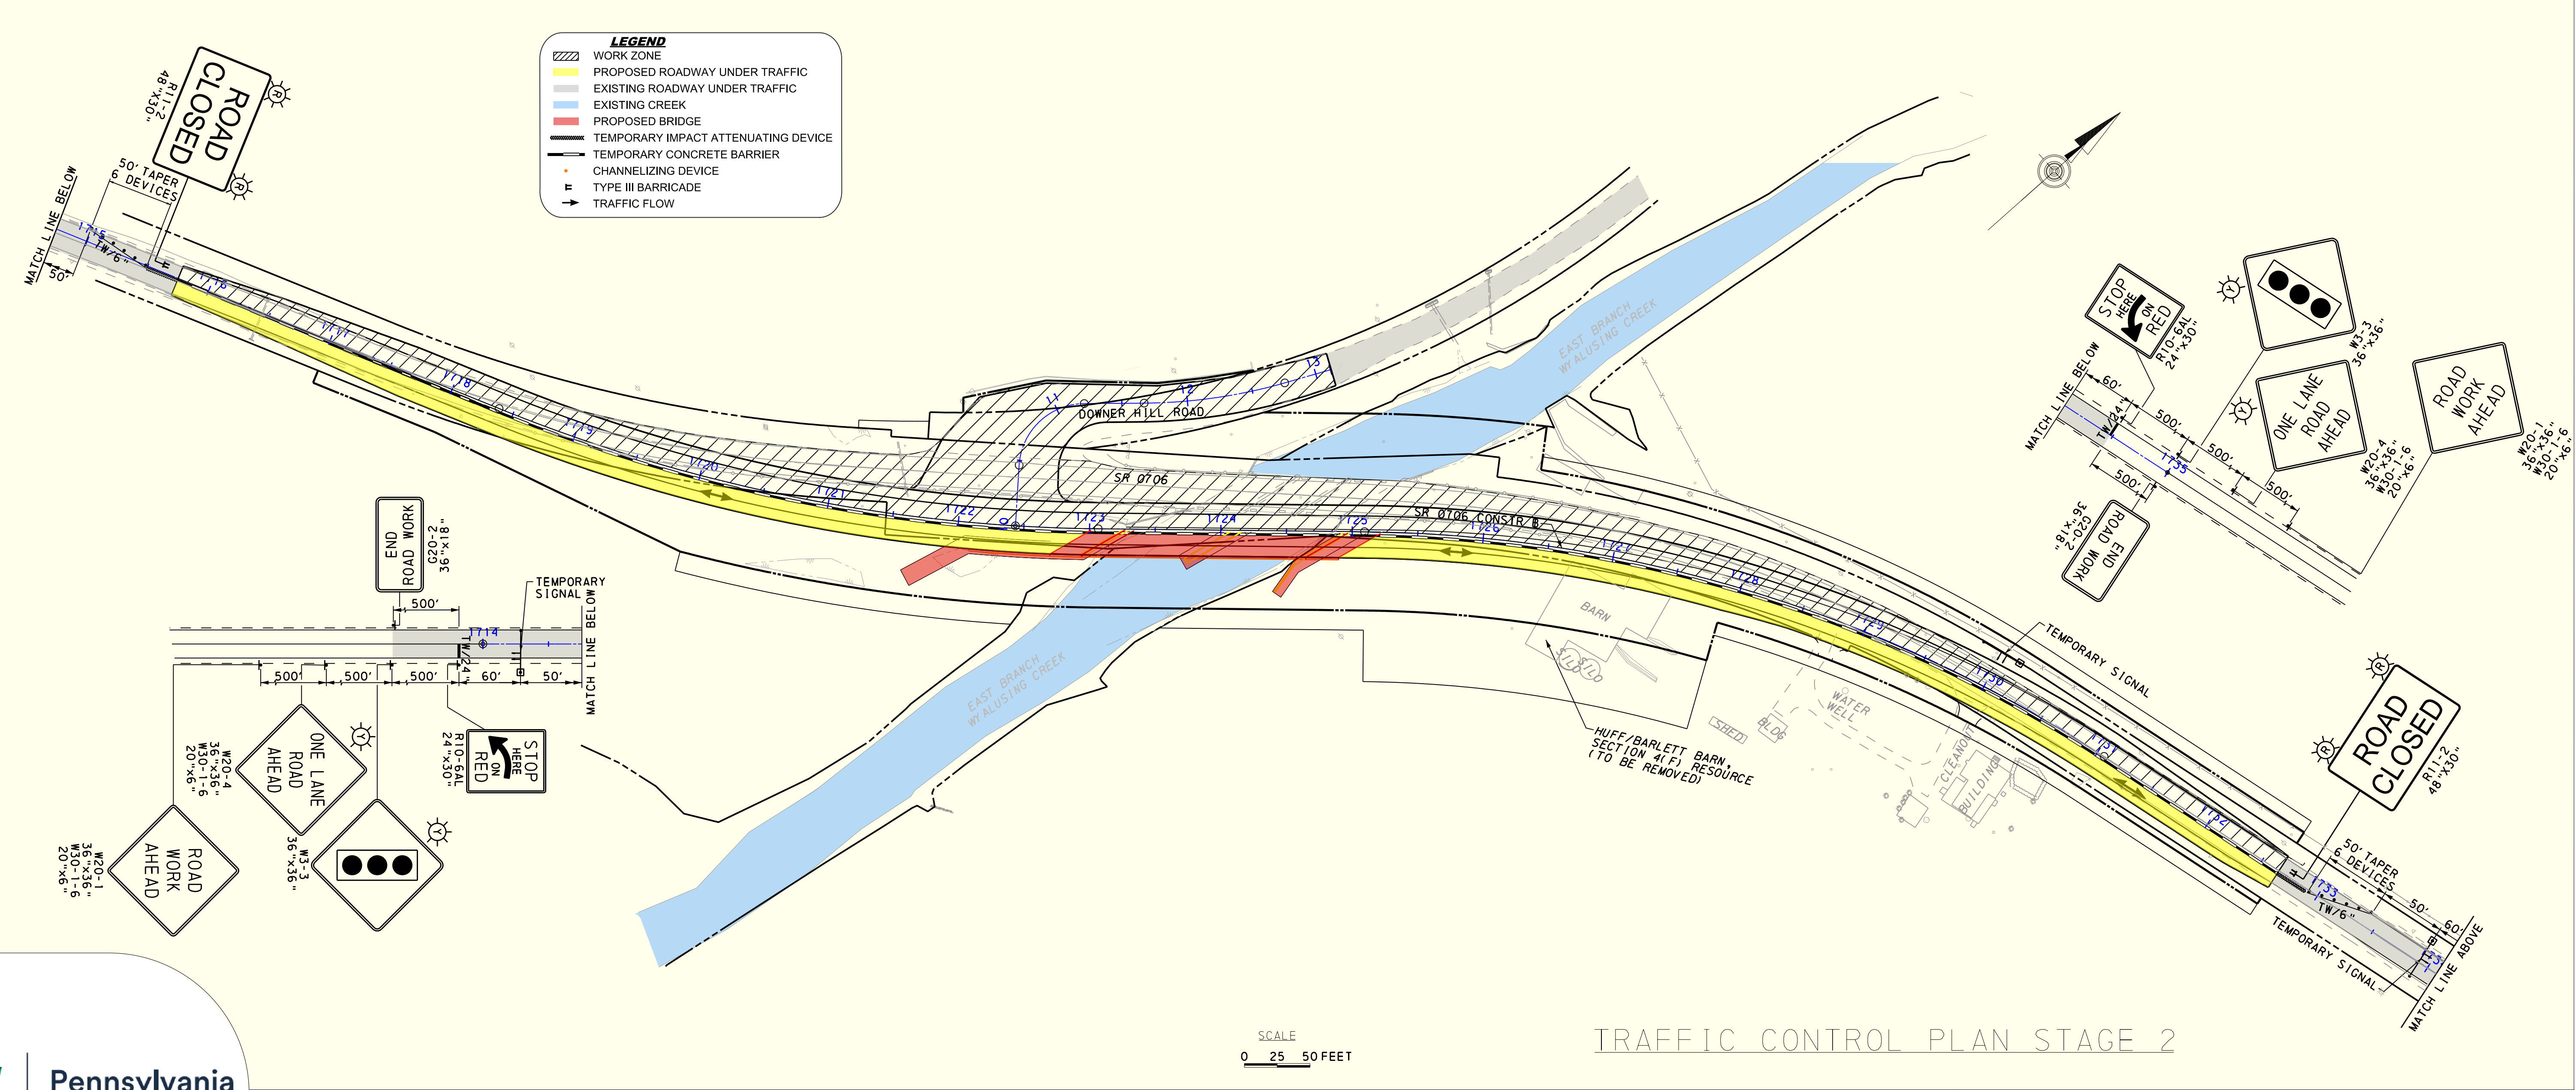

SR 0706 SECTION 554
BRIDGE REPLACEMENT PROJECT

JESSUP TOWNSHIP
SUSQUEHANNA COUNTY

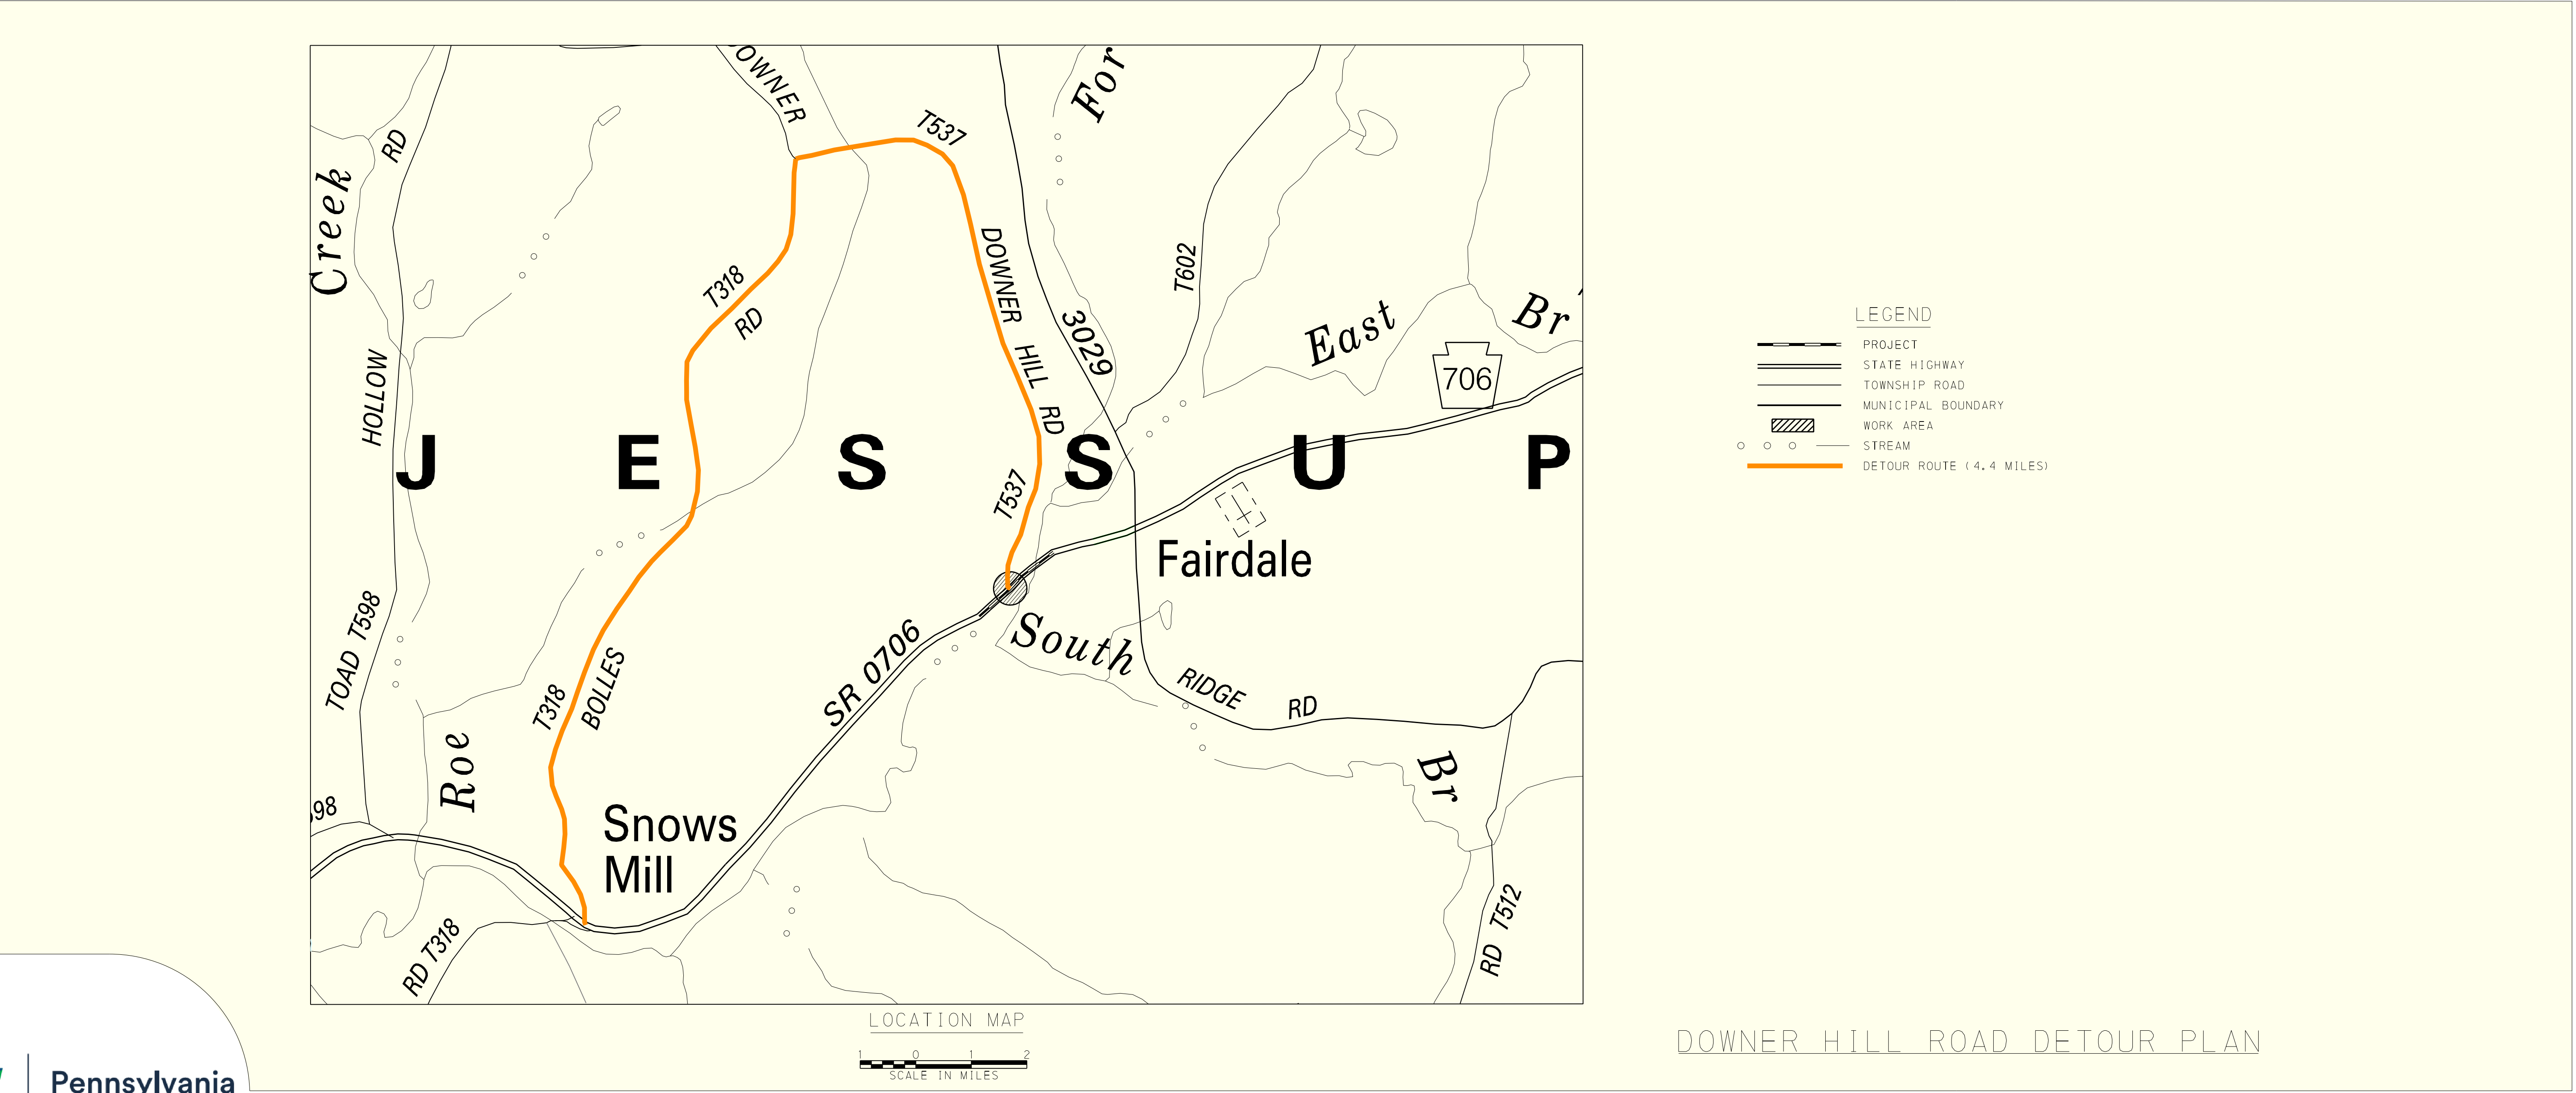

PROPOSED DESIGN CONCEPT



Pennsylvania
Department of Transportation

