

PRELIMINARY  
NOT FOR CONSTRUCTION








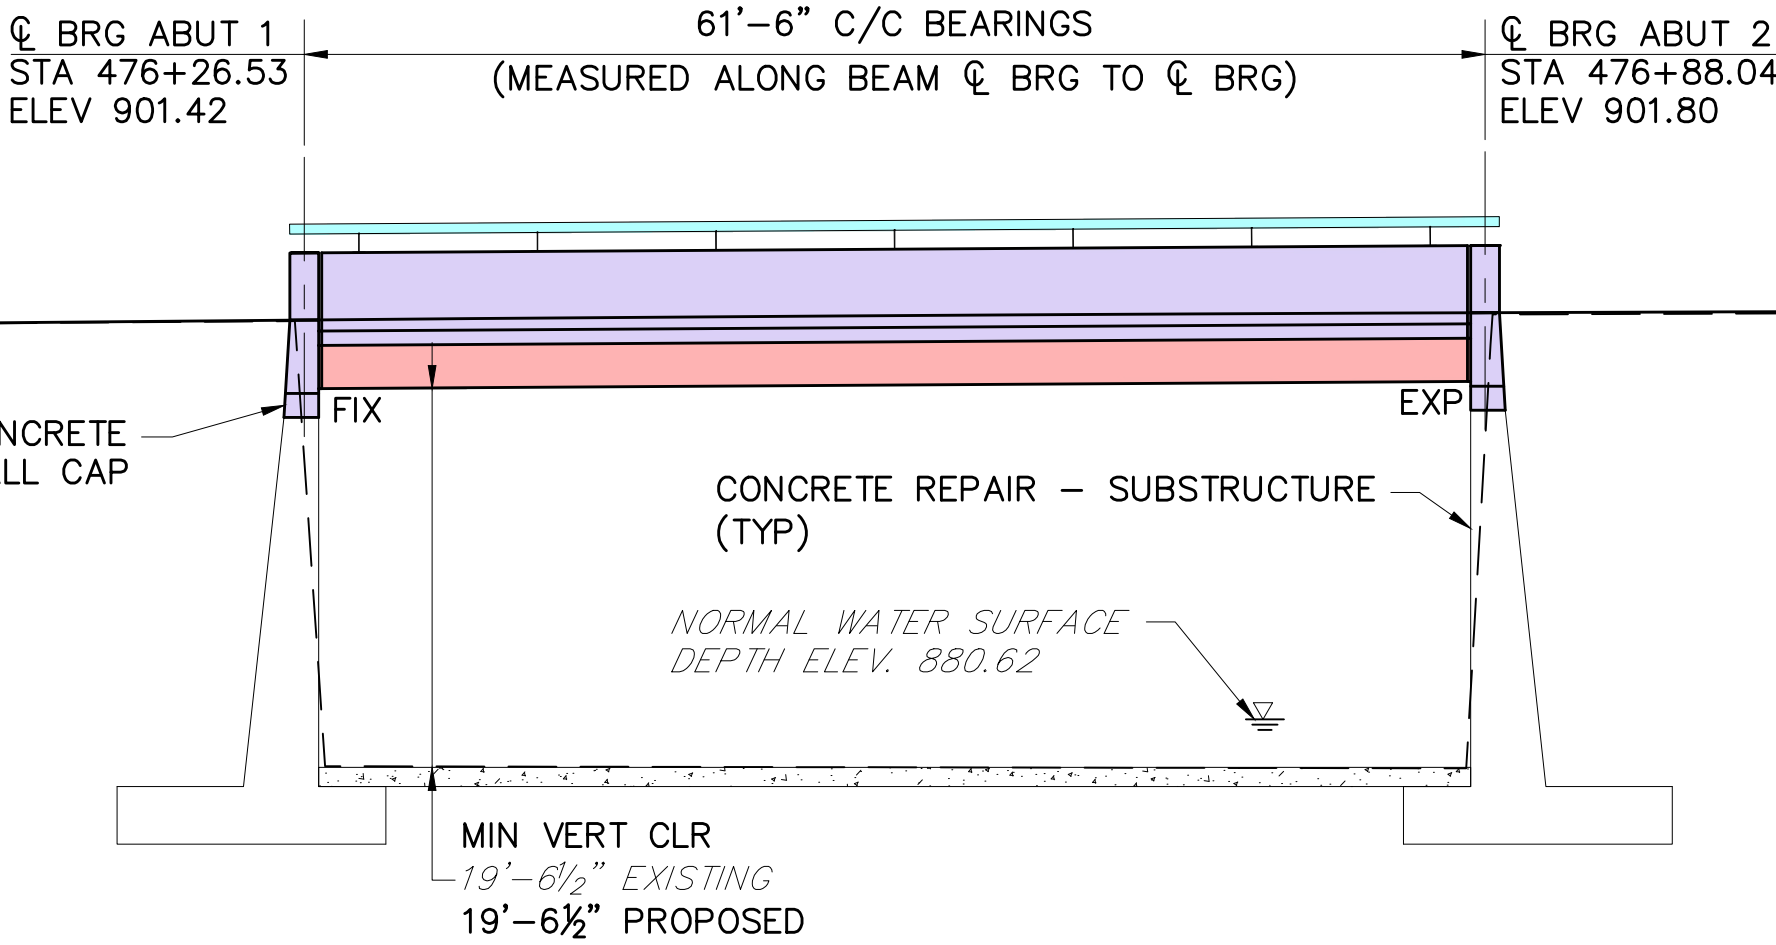
# ROUTE 0006 BRIDGE REHABILITATION

## HAWLEY BOROUGH

## WAYNE COUNTY


### LEGEND

	PRECAST CONCRETE
	CAST-IN-PLACE CONCRETE
	PROPOSED RAILING



DATUM 865

TABLE OF PROPERTY OWNERS			
TAG	PROPERTY OWNER	TAX ID	DEED BOOK/PAGE
1	HAWLEY LIBRARY ASSOC. INC	10-0-0005-0003	DBPAGE 0232-0727
2	HIRSCH, EDITH K ESTATE	10-0-0005-0006	DBPAGE 0572-0194
3	MASH 3 SEPARATE PROPERTY TRUST	10-0-0005-0005	6376/0282
4	SCIARRINO, GIUSEPPE & PAOLA R	10-0-0005-0004	DB 5919/0125
5	TURNER, ROBERT GREGORY, KNEHR, ANTHONY JOHN	10-0-0005-0012	1951/0191
6	SKIER FAMILY PARTNERSHIP, LP	10-0-0005-0015	6320/157
7	213 MAIN AVENUE REALTY	10-0-0005-0017	6133/0320
8	SCOTT BURDO	10-0-0005-0018	6088/0081
9	HUNT, PHILIP B	10-0-0005-0019	0394/0614
10	BARRY, BERNADETTE	10-0-0005-0020	5229/0129
11	KENJAN MGMT LLC	10-0-0005-0021	5999/0096
12	US POST OFFICE	10-0-0005-0001	M-0006/0094
13	LAXMI PA LLC	10-0-0005-0002	DBPAGE 3944-0263
14	LAXMI PA LLC	10-0-0005-0002.0001	DBPAGE 3944-0263
15	SKIER FAMILY PARTNERSHIP, LP	10-0-0004-0015	INST 200900012002
16	RAUSCH MERKEL CORP	10-0-0004-0014	INST 20120000.603
17	LAKADA CORPORATION	10-0-0004-0013	DBPAGE 2827-0243
18	LAKADA CORPORATION	10-0-0004-0012	INST 200500008370
19	WRJ PROPERTIES LLC	10-0-0004-0069	2734/0074
20	BARRETT, JOHN P & MARY A ENG-BARRETT	10-0-0004-0070	2330/0304
21	BECK, BEVERLY ANN	10-0-0004-0071	0929/0310 PARCEL 1
		10-0-0004-0072	0929/0310 PARCEL 2
22	LAKE REGION DEVELOPMENT LLC	10-0-0004-0072	5995/306 LOT ONE
23	LAKE REGION DEVELOPMENT LLC	10-0-0004-0073	5995/306 LOT TWO
24	LAKE REGION DEVELOPMENT LLC	10-0-0004-0074	5995/306 LOT THREE
25	REISS, OWEN F & HELEN P	10-0-0004-0068	2115/0139

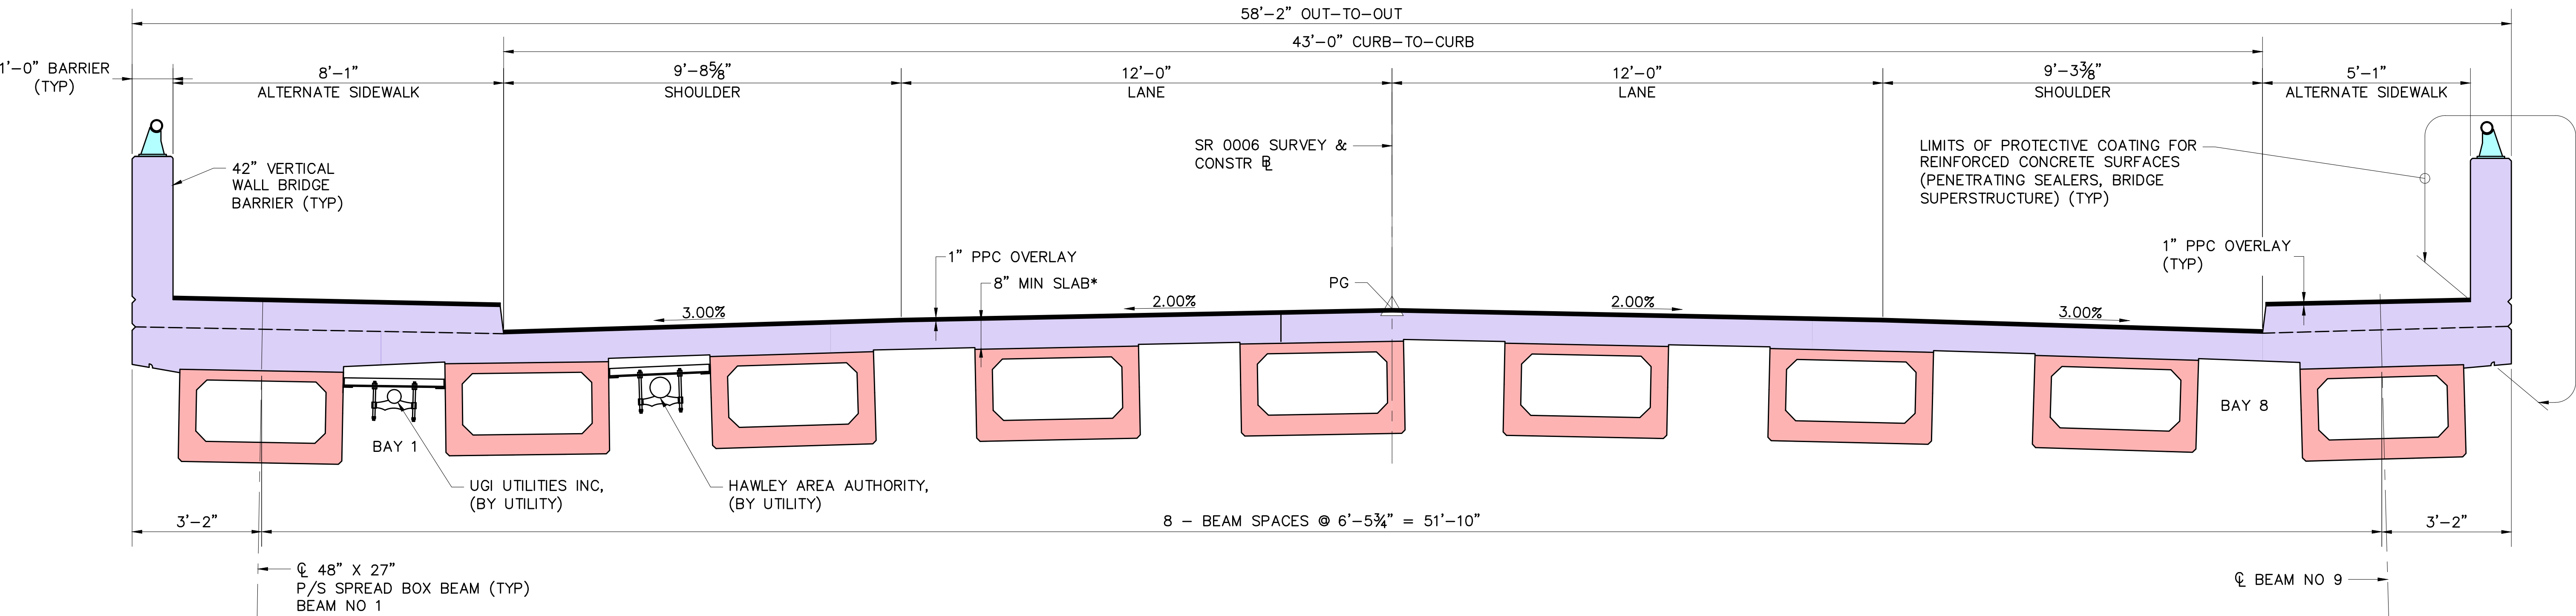






**PENNSYLVANIA**  
DEPARTMENT OF TRANSPORTATION

TYPICAL SECTIONS  
PRELIMINARY  
NOT FOR CONSTRUCTION







**LEGEND**

	ACCESSIBLE ROADWAY
	WORK AREA
	TEMPORARY CONCRETE BARRIER
	TRAFFIC FLOW DIRECTION
	TEMPORARY TRAFFIC CONTROL SIGNS/DEVICES

# ROUTE 0006 BRIDGE REHABILITATION HAWLEY BOROUGH WAYNE COUNTY

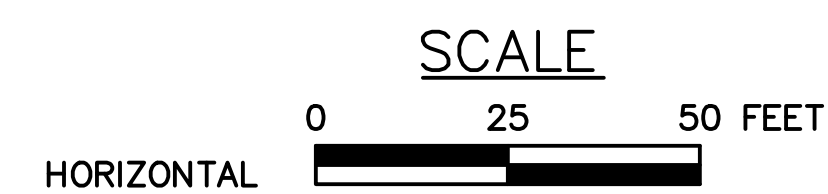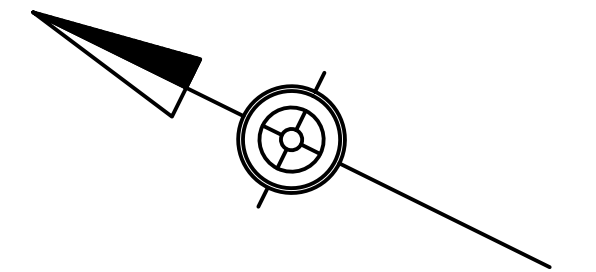



**LEGEND**

ACCESSIBLE ROADWAY

WORK AREA

TEMPORARY CONCRETE BARRIER




TRAFFIC FLOW DIRECTION

TEMPORARY TRAFFIC CONTROL SIGNS/DEVICES

# ROUTE 0006 BRIDGE REHABILITATION


## HAWLEY BOROUGH

## WAYNE COUNTY

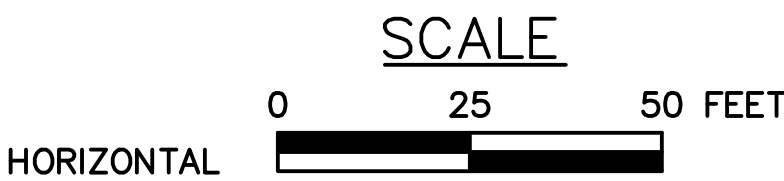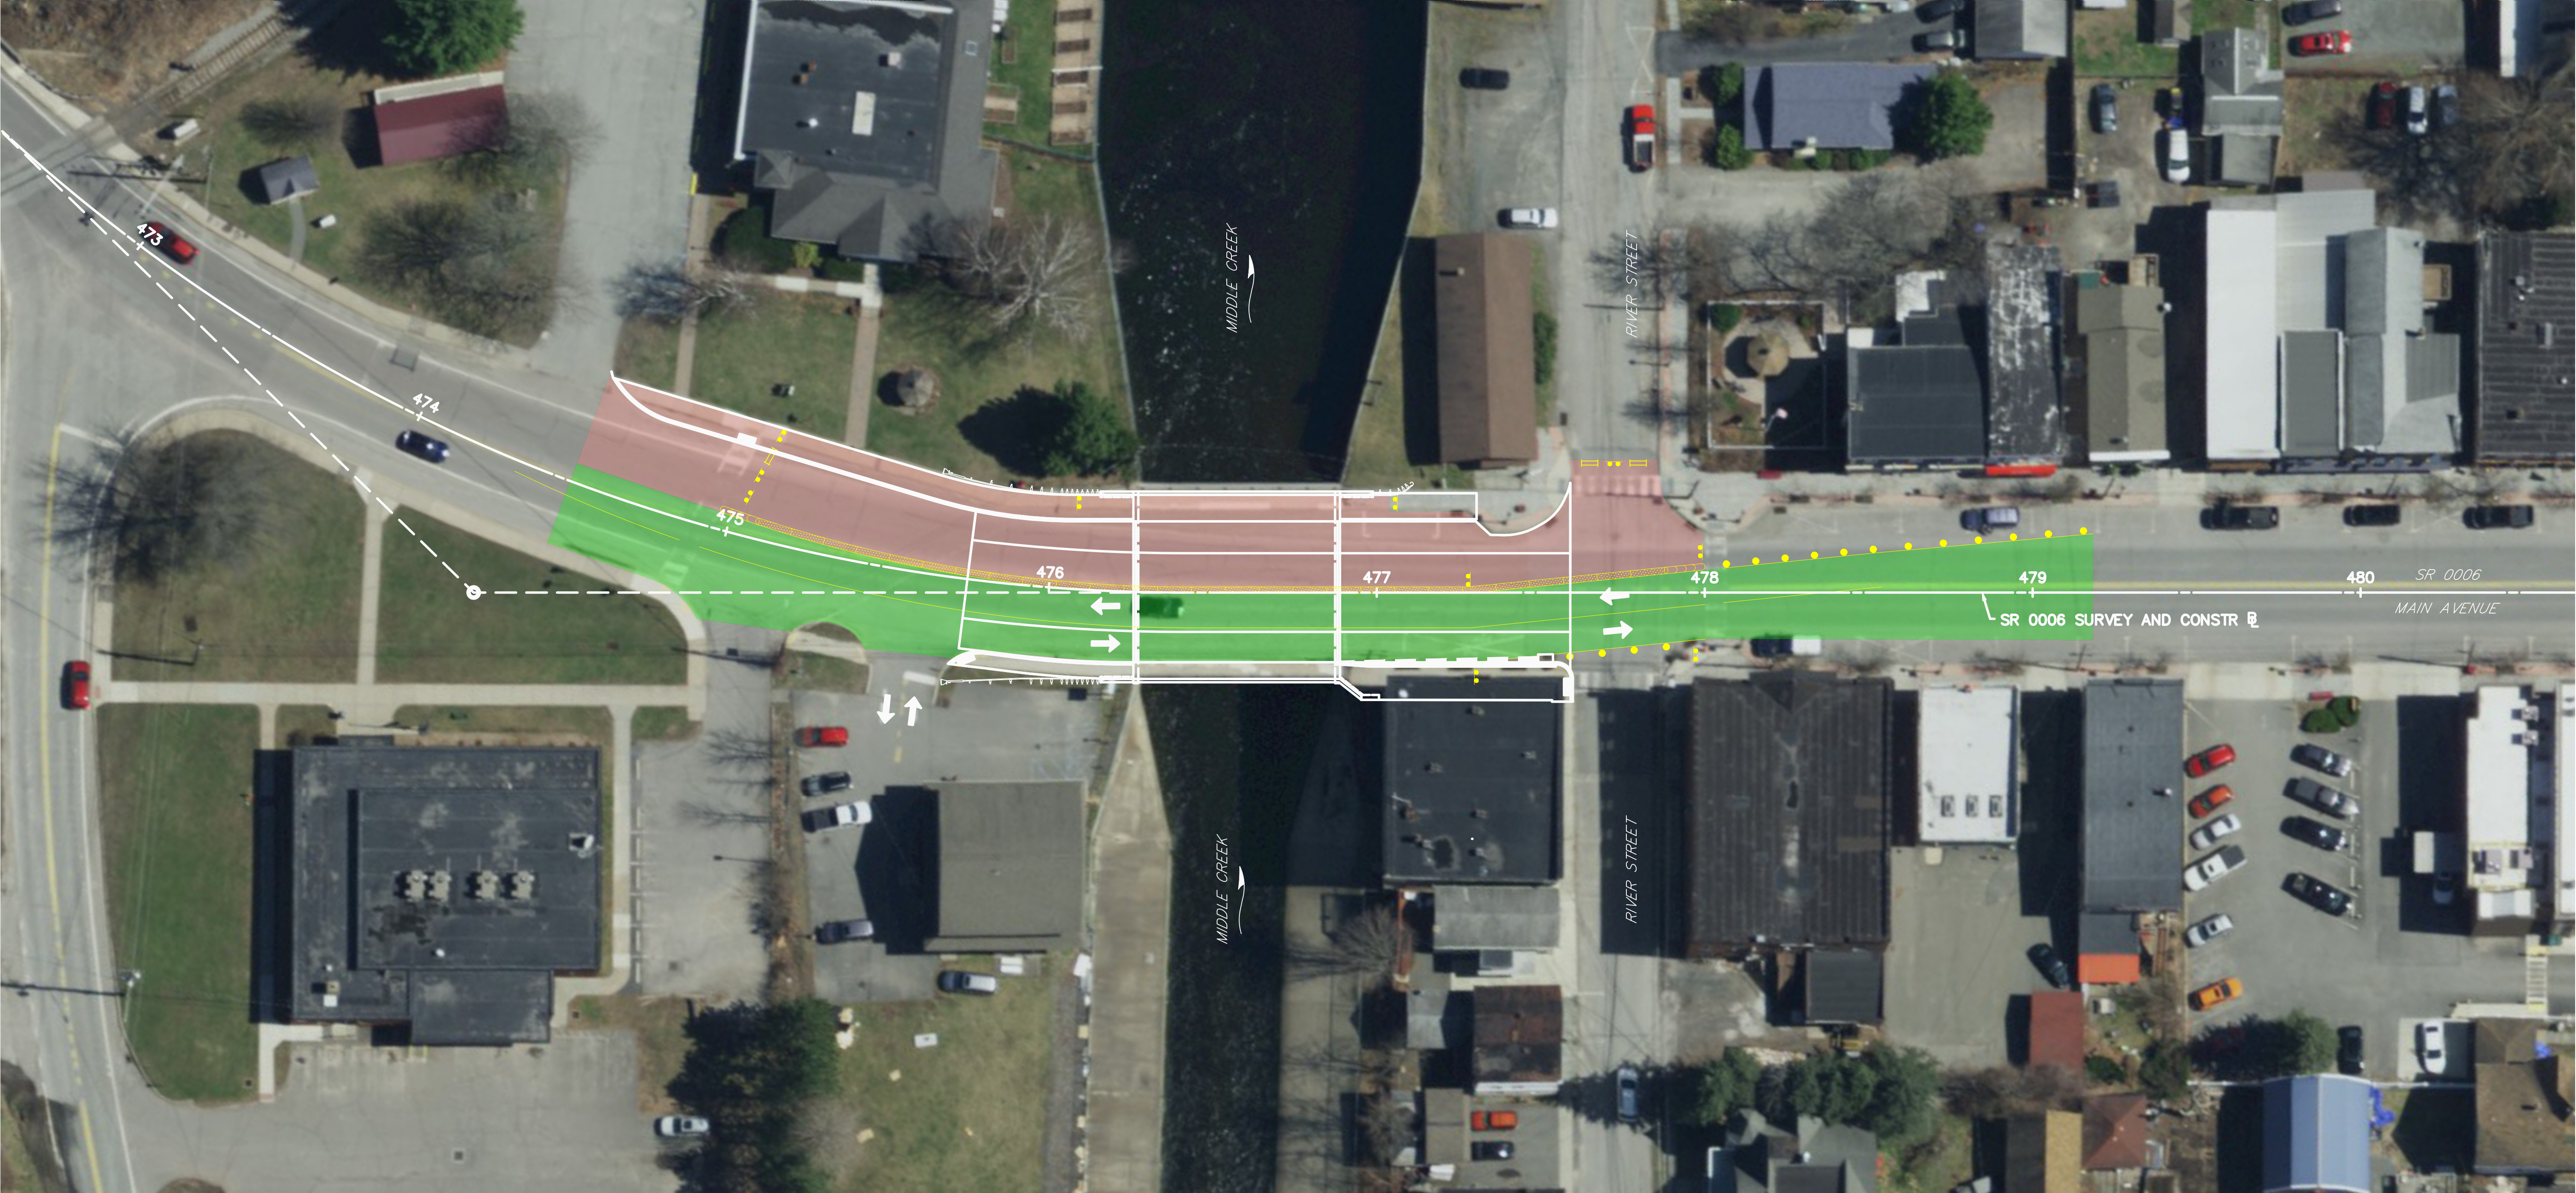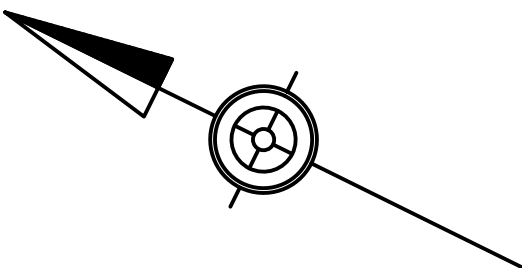




LEGEND

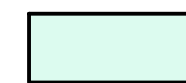

ACCESSIBLE ROADWAY DURING  
PHASE 3A

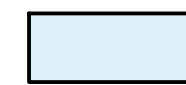


ACCESSIBLE ROADWAY DURING  
PHASE 3B



TRAFFIC FLOW DIRECTION

# ROUTE 0006 BRIDGE REHABILITATION HAWLEY BOROUGH WAYNE COUNTY

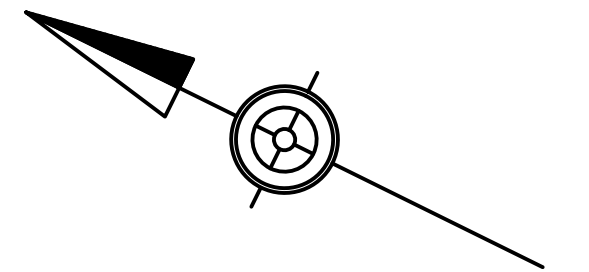

SCALE

HORIZONTAL 0 25 50 FEET



PENNSYLVANIA

DEPARTMENT OF TRANSPORTATION

TRAFFIC CONTROL PLAN PHASE 3

PRELIMINARY  
NOT FOR CONSTRUCTION

LaBella  
Powered by partnership.