

PLOTTED: 29-MAY-2025 06:37



DISTRICT	COUNTY	ROUTE	SECTION	SHEET	
9-0	BLAIR	0453 4027	016 012	2 OF 4	
BOROUGH OF TYRONE AND SNYDER TOWNSHIP					
REV NO	REVISIONS		DATE	BY	APPD

**LEGEND**


- (A) SIGN SYMBOL
- TEMPORARY SIGN POST
- TYPE III BARRICADE
- ⚠ WARNING LIGHT, TYPE B
- ⊠ AREA OF CLOSURE
- 📄 CHANGEABLE MESSAGE SIGN
- MUNICIPALITY BOUNDARY
- STREAM
- ▬ RAILROAD
- STATE/INTERSTATE ROUTE
- LOCAL ROAD
- DETOUR ROUTE

**NOTES:**

1. PROVIDE SUFFICIENT AMOUNT OF TYPE III BARRICADES, ROAD CLOSED SIGNS (R11-2), AND TYPE B WARNING LIGHTS TO CLOSE ENTIRE ROADWAY IN ALL DIRECTIONS. REQUIRES AT LEAST 2 SETS OF SIGNS OR MORE TO COVER SHOULDER TO SHOULDER.

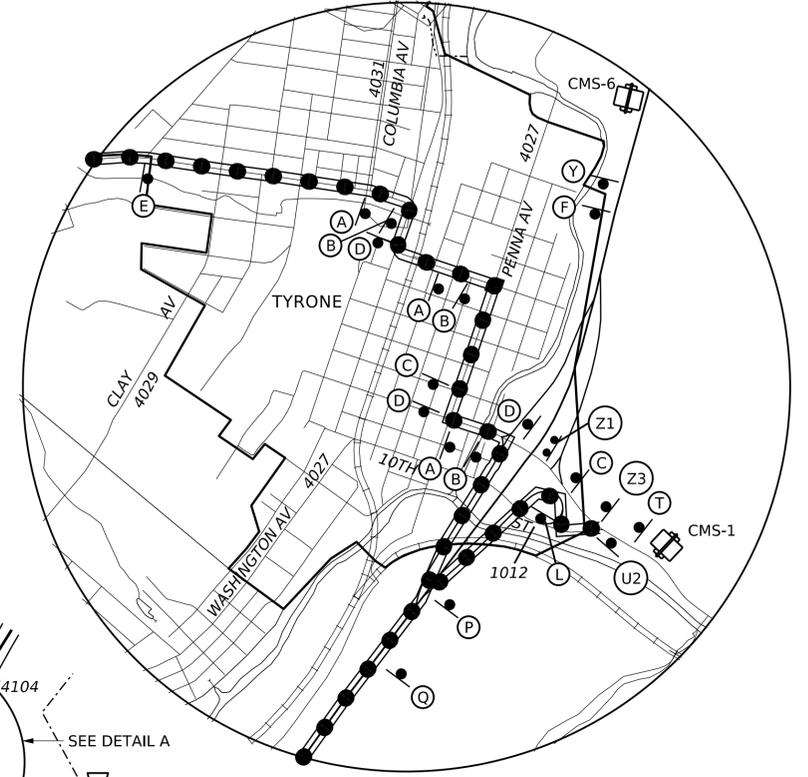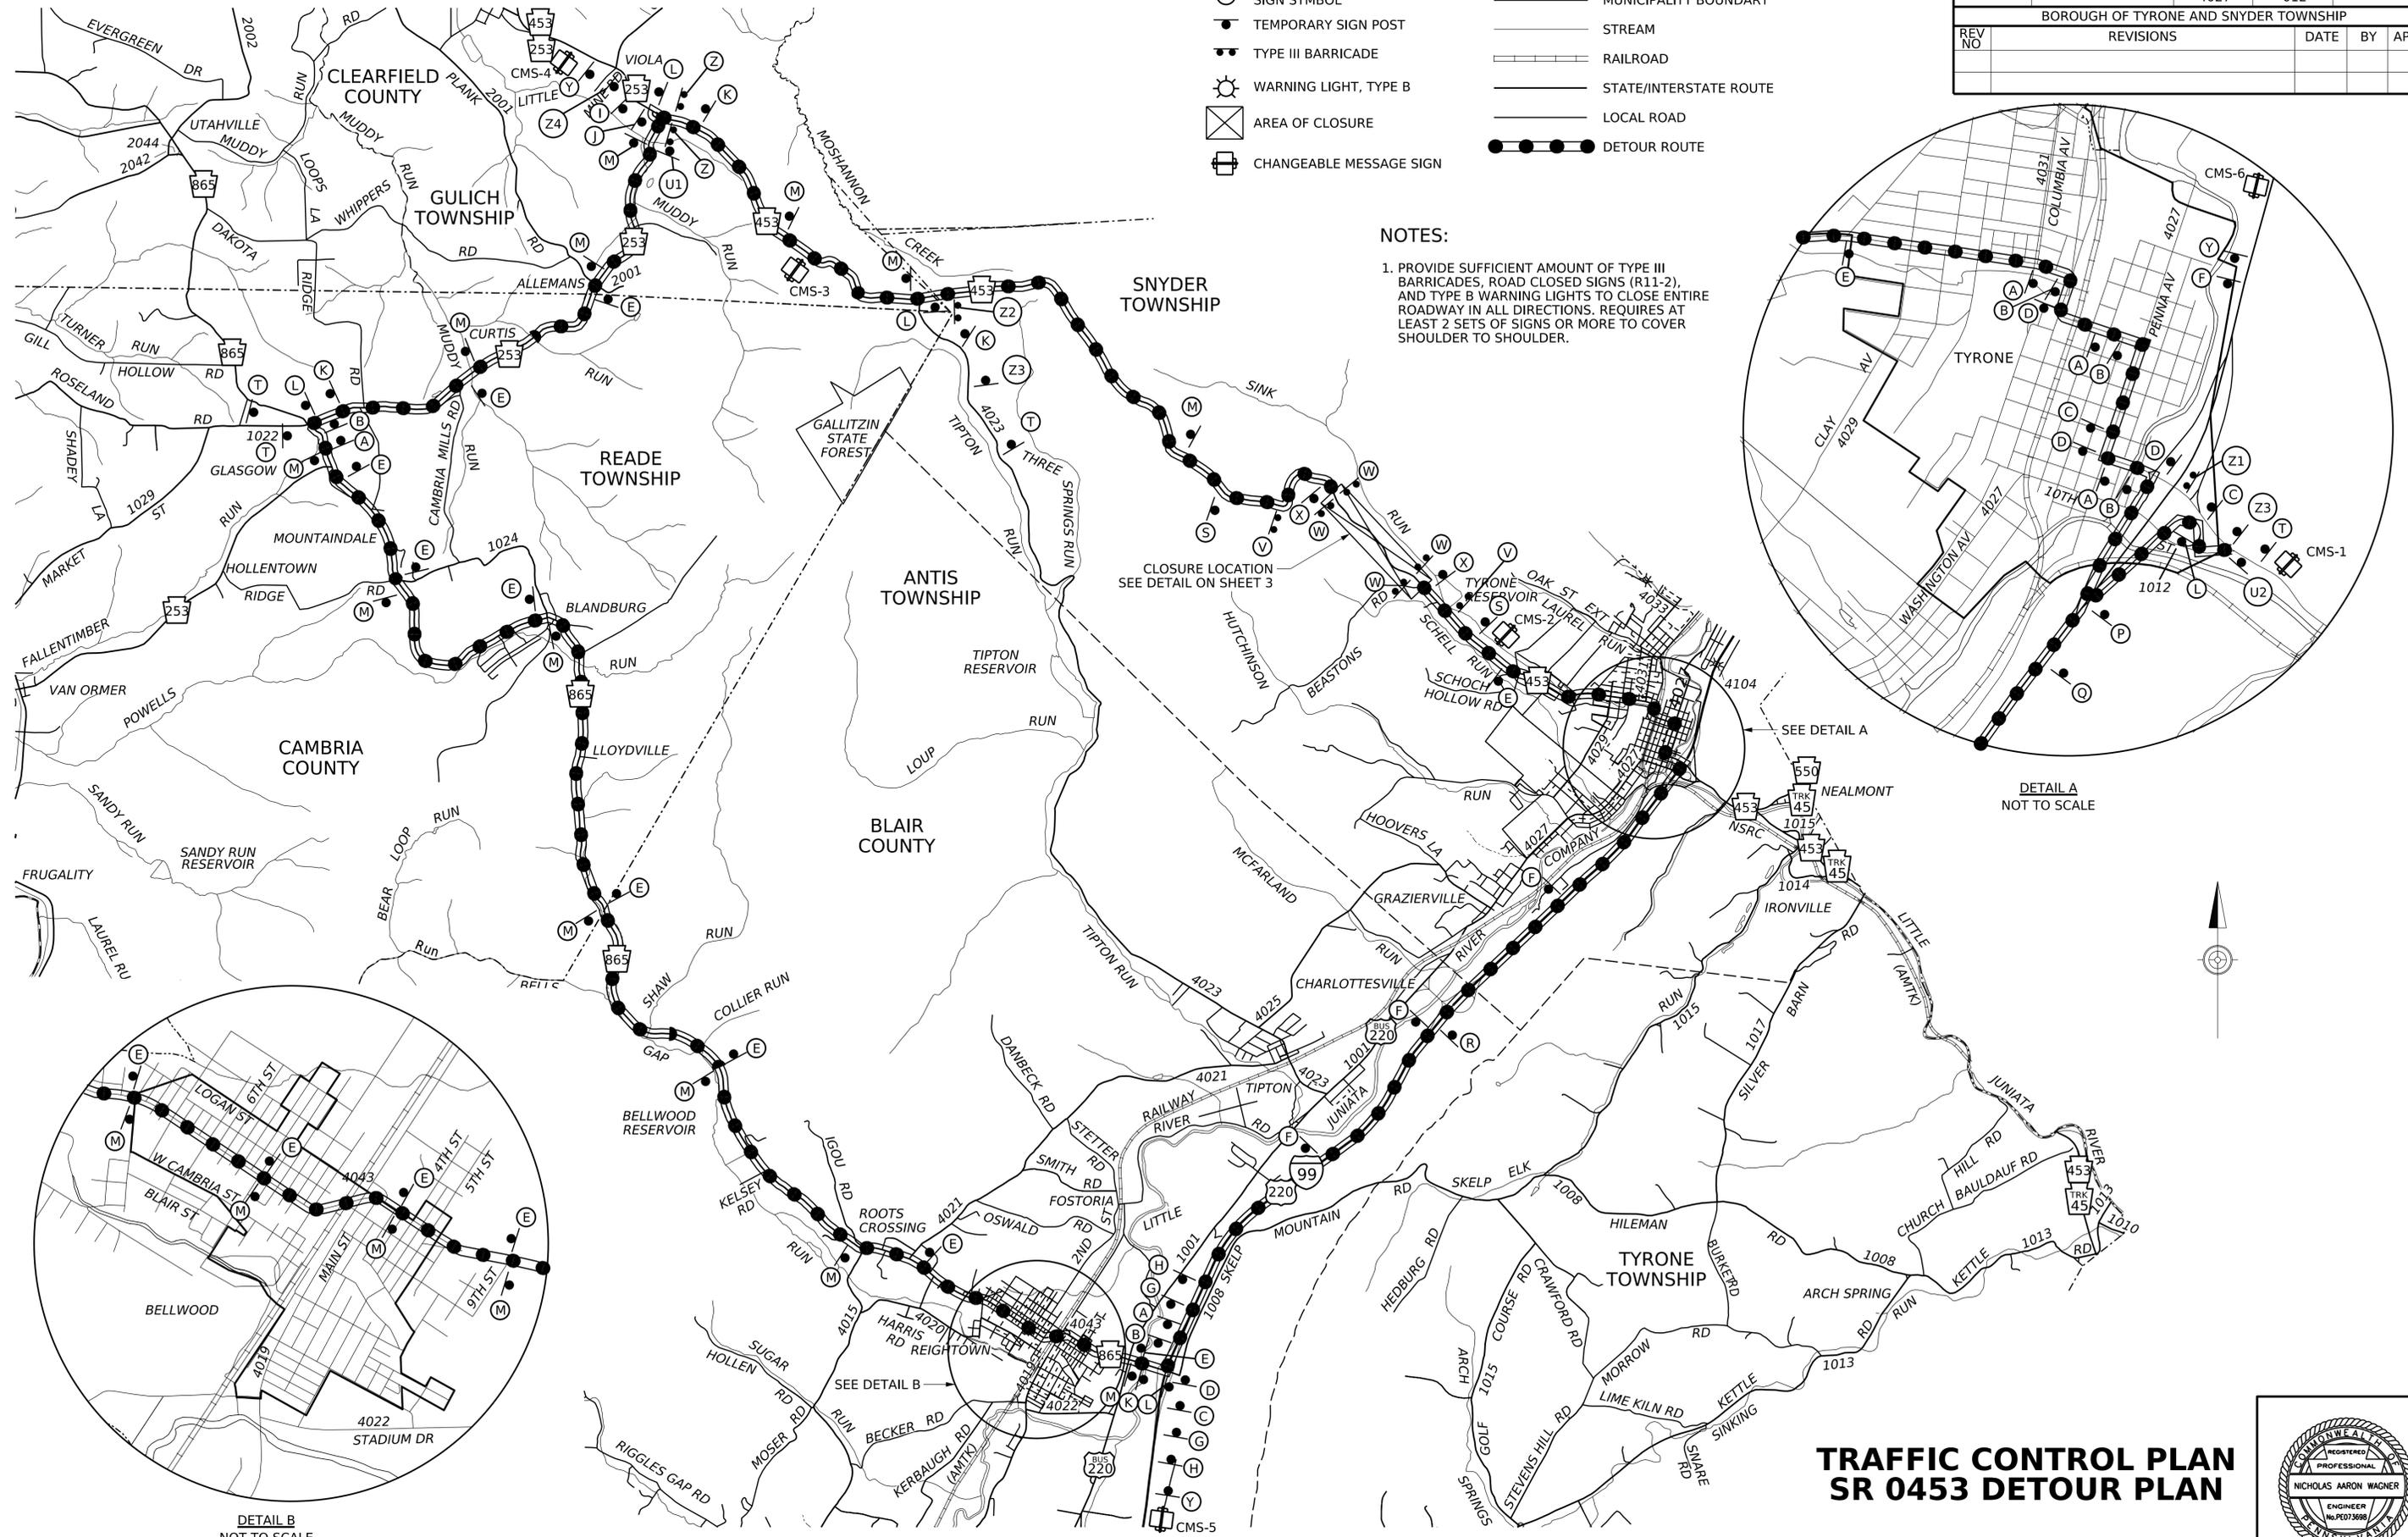

DETAIL A  
NOT TO SCALE

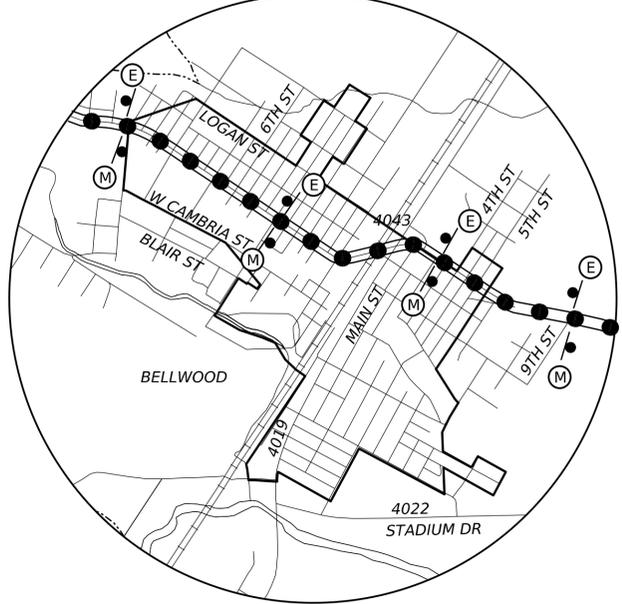

DETAIL B  
NOT TO SCALE

DETOUR LENGTH = 23.5 MILES

**TRAFFIC CONTROL PLAN  
SR 0453 DETOUR PLAN**



DESIGNED BY: WAS    DRAWN BY: WAS    CHECKED BY: NAW