


DISTRICT	COUNTY	ROUTE	SECTION	SHEET
9-0	BLAIR	4023	03B	2 OF 3
SNYDER				
REV NO	REVISIONS	DATE	BY	APPD

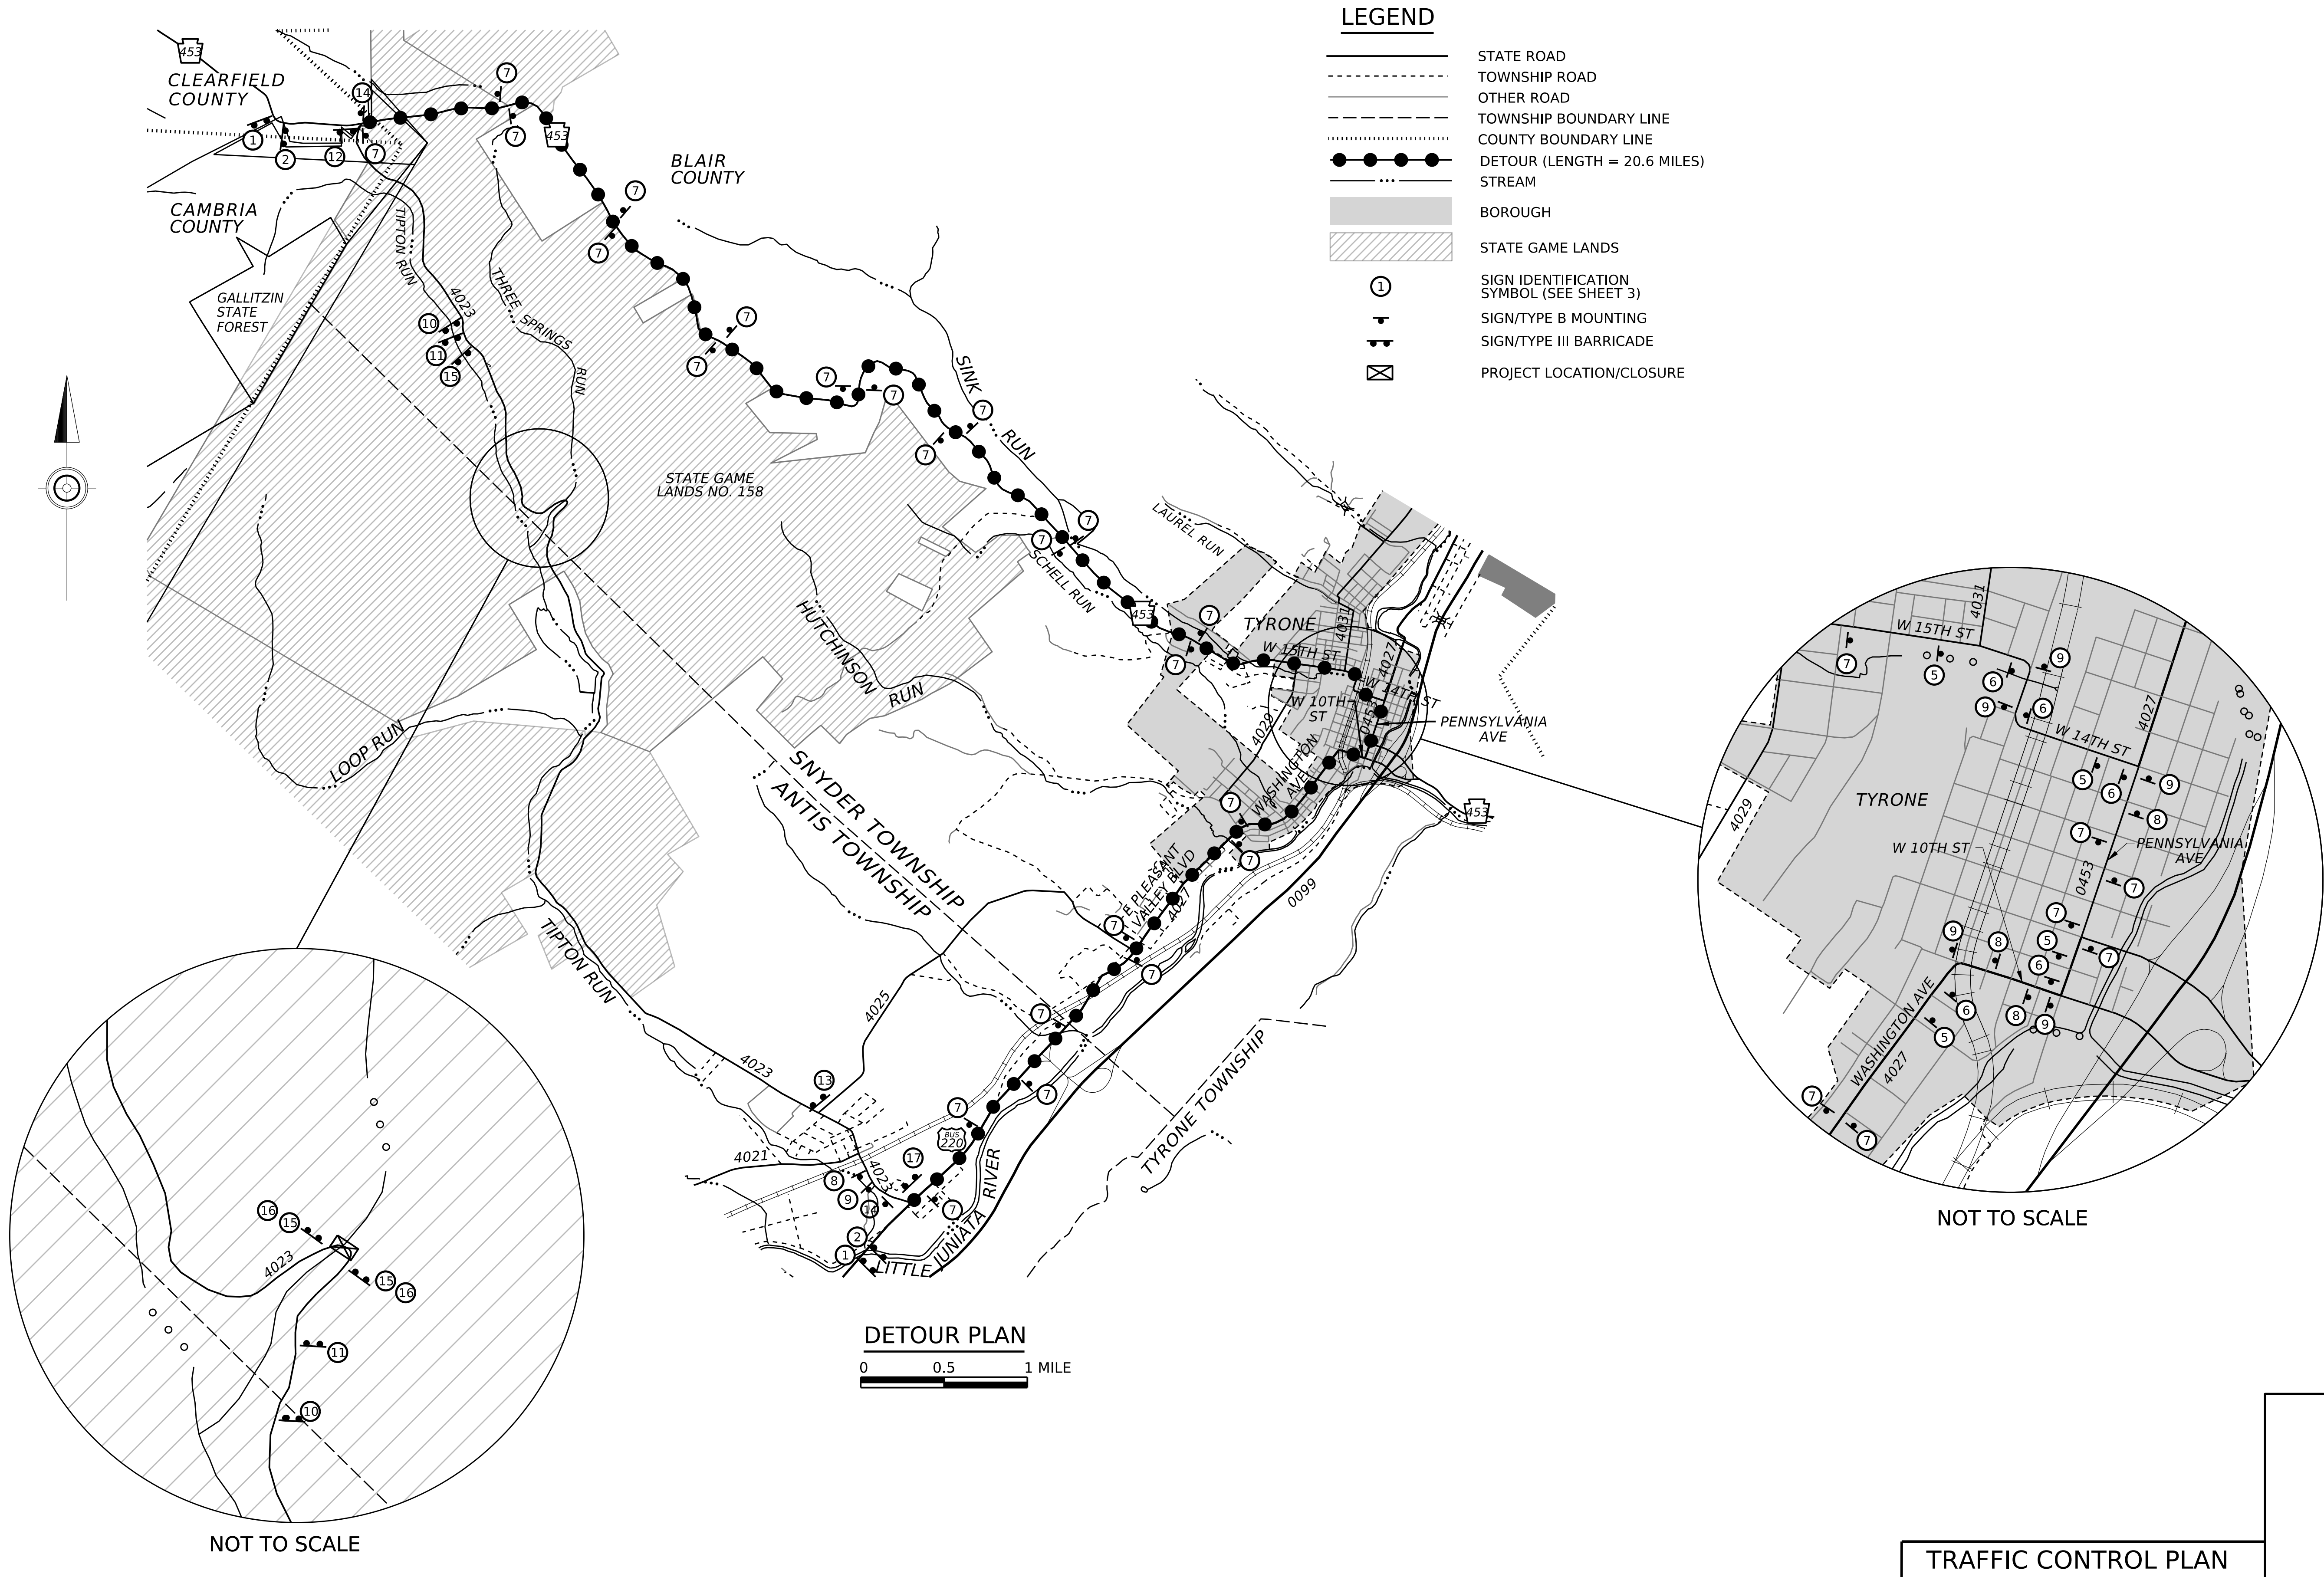

FILENAME: p:\city\p\w\benlley.com\st\p\p\01\documents\PermDOT\4023297-01\STV\90_CAD Models and Sheets\19_Traffic Control\09_Sheets\07402303B_TRFC_PLAN_2.dgn
PLOTTER: 14PR-2025 14x16
OPERATOR: AMBEC