


S.R. 3006-01B OVER SOUTH GLADE CREEK

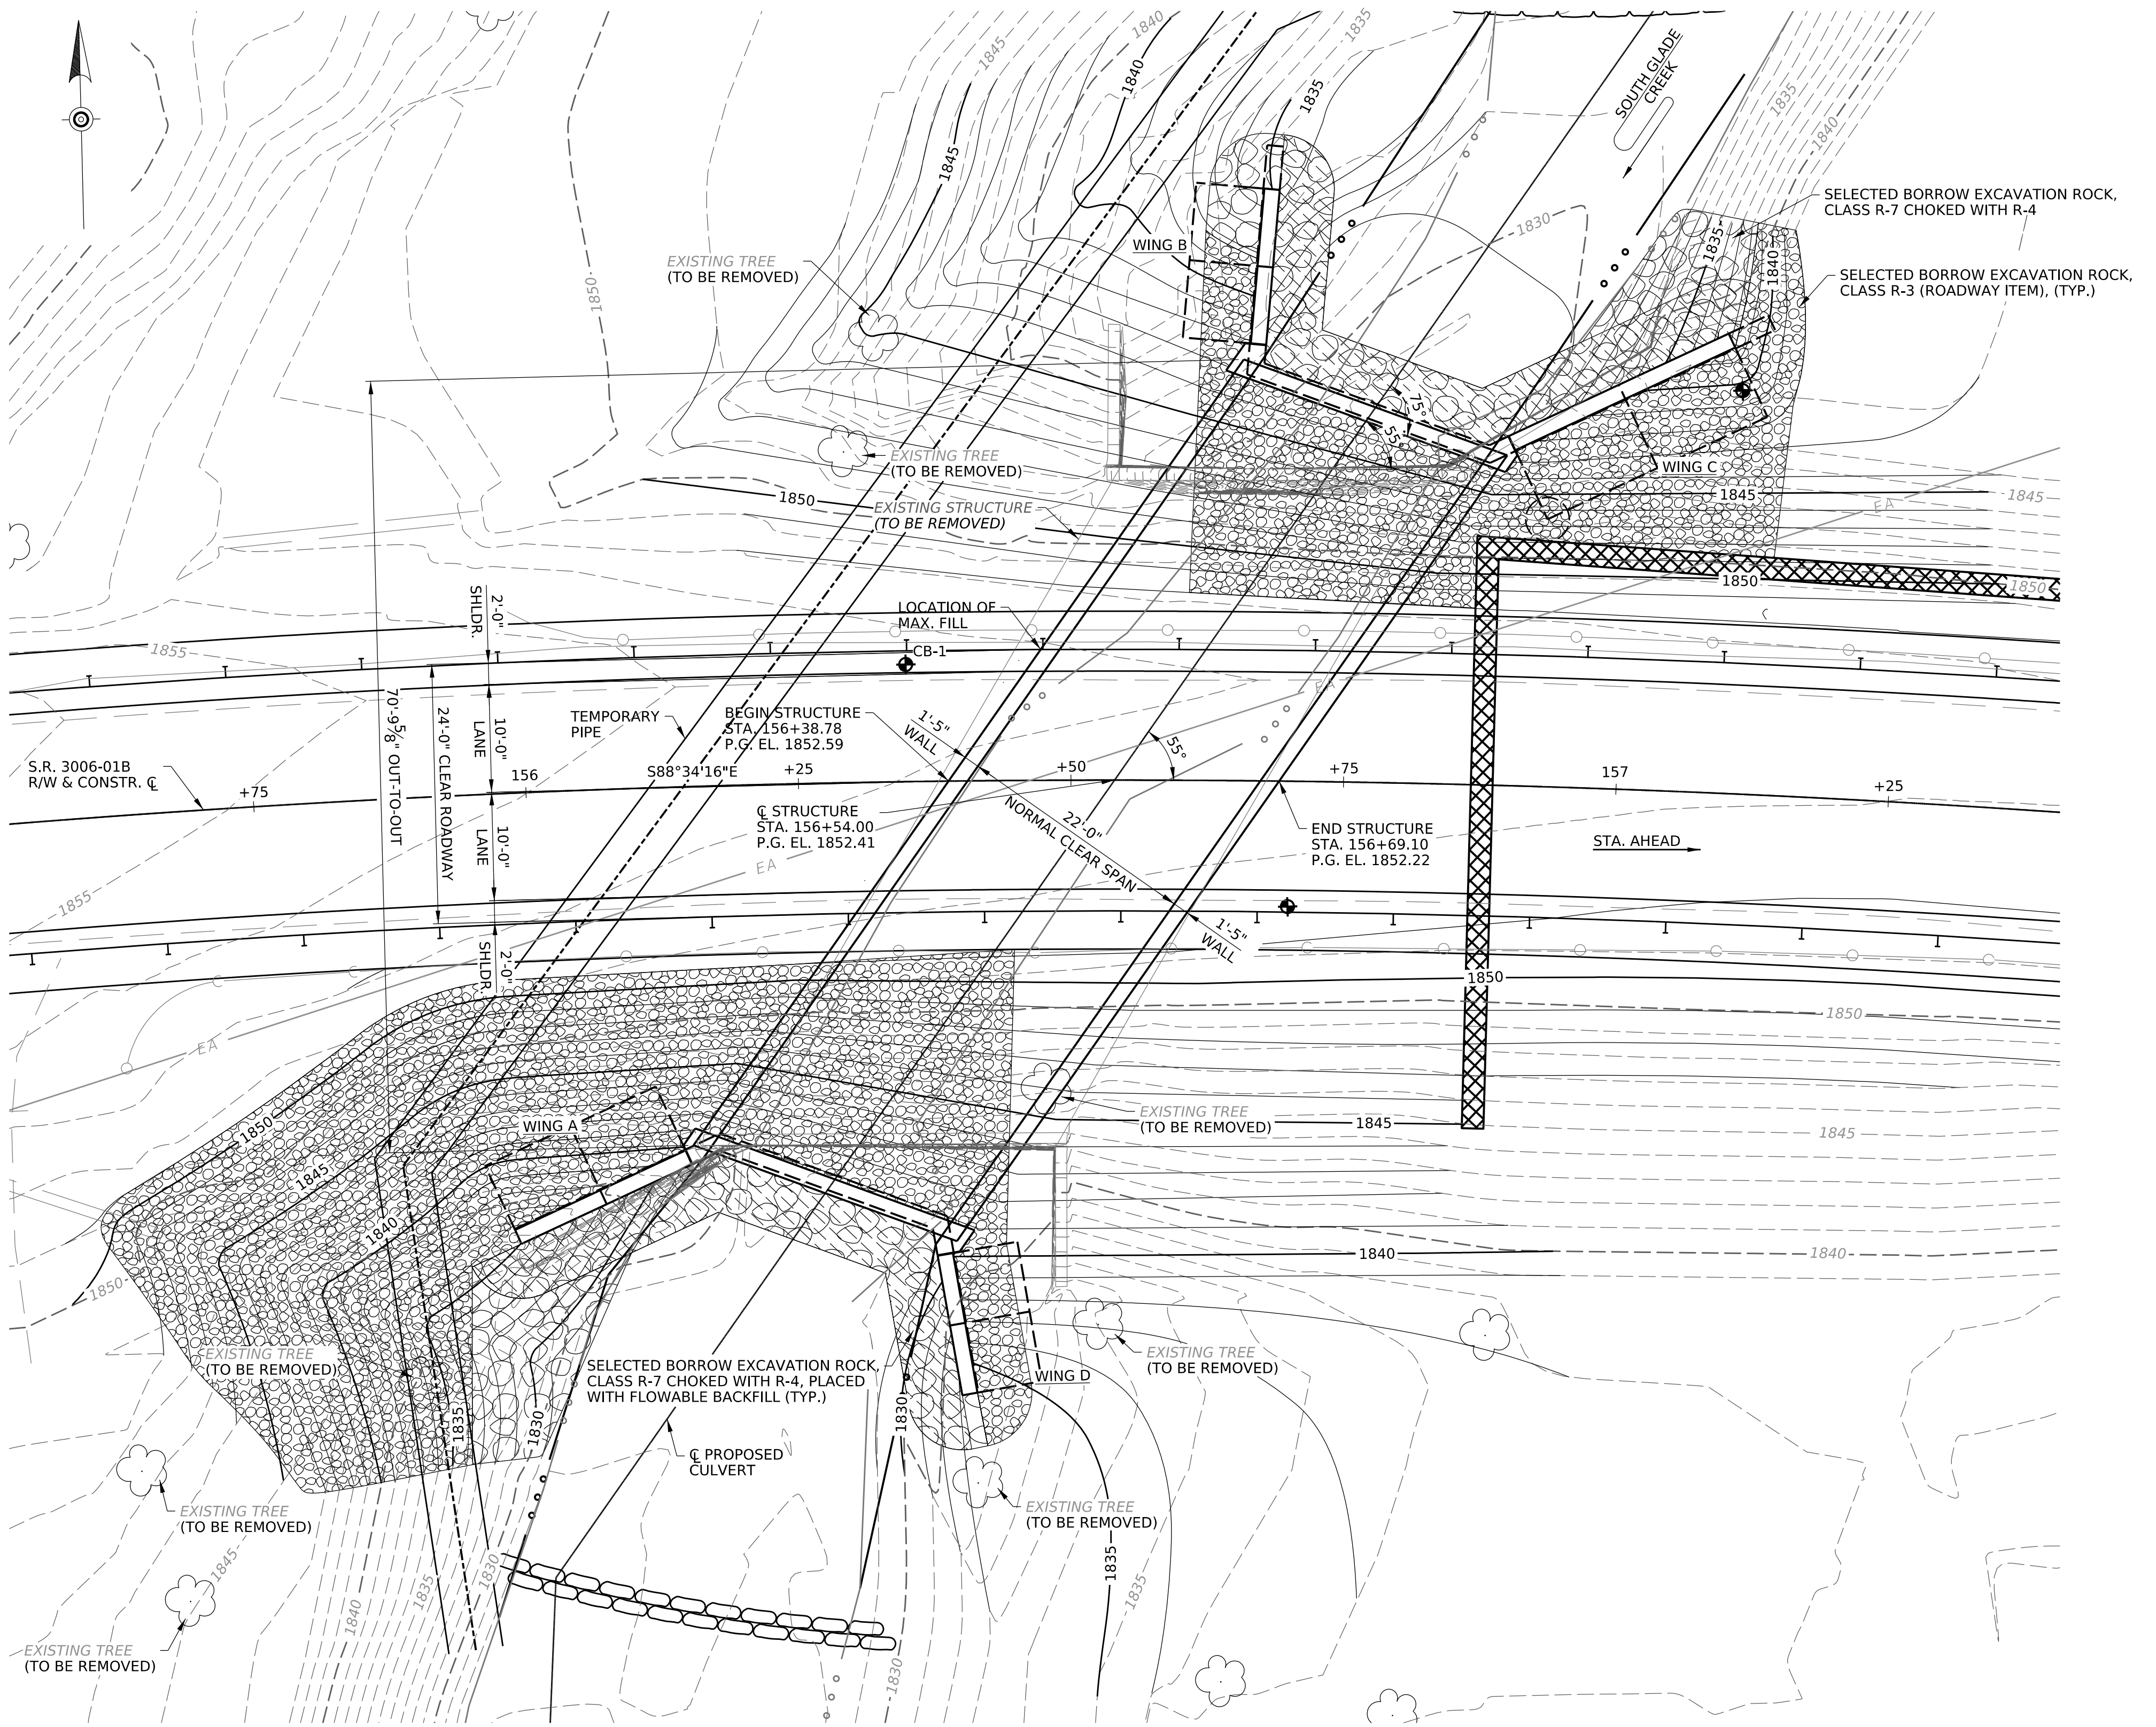


PLAN VIEW

NO SCALE



NEAR APPROACH

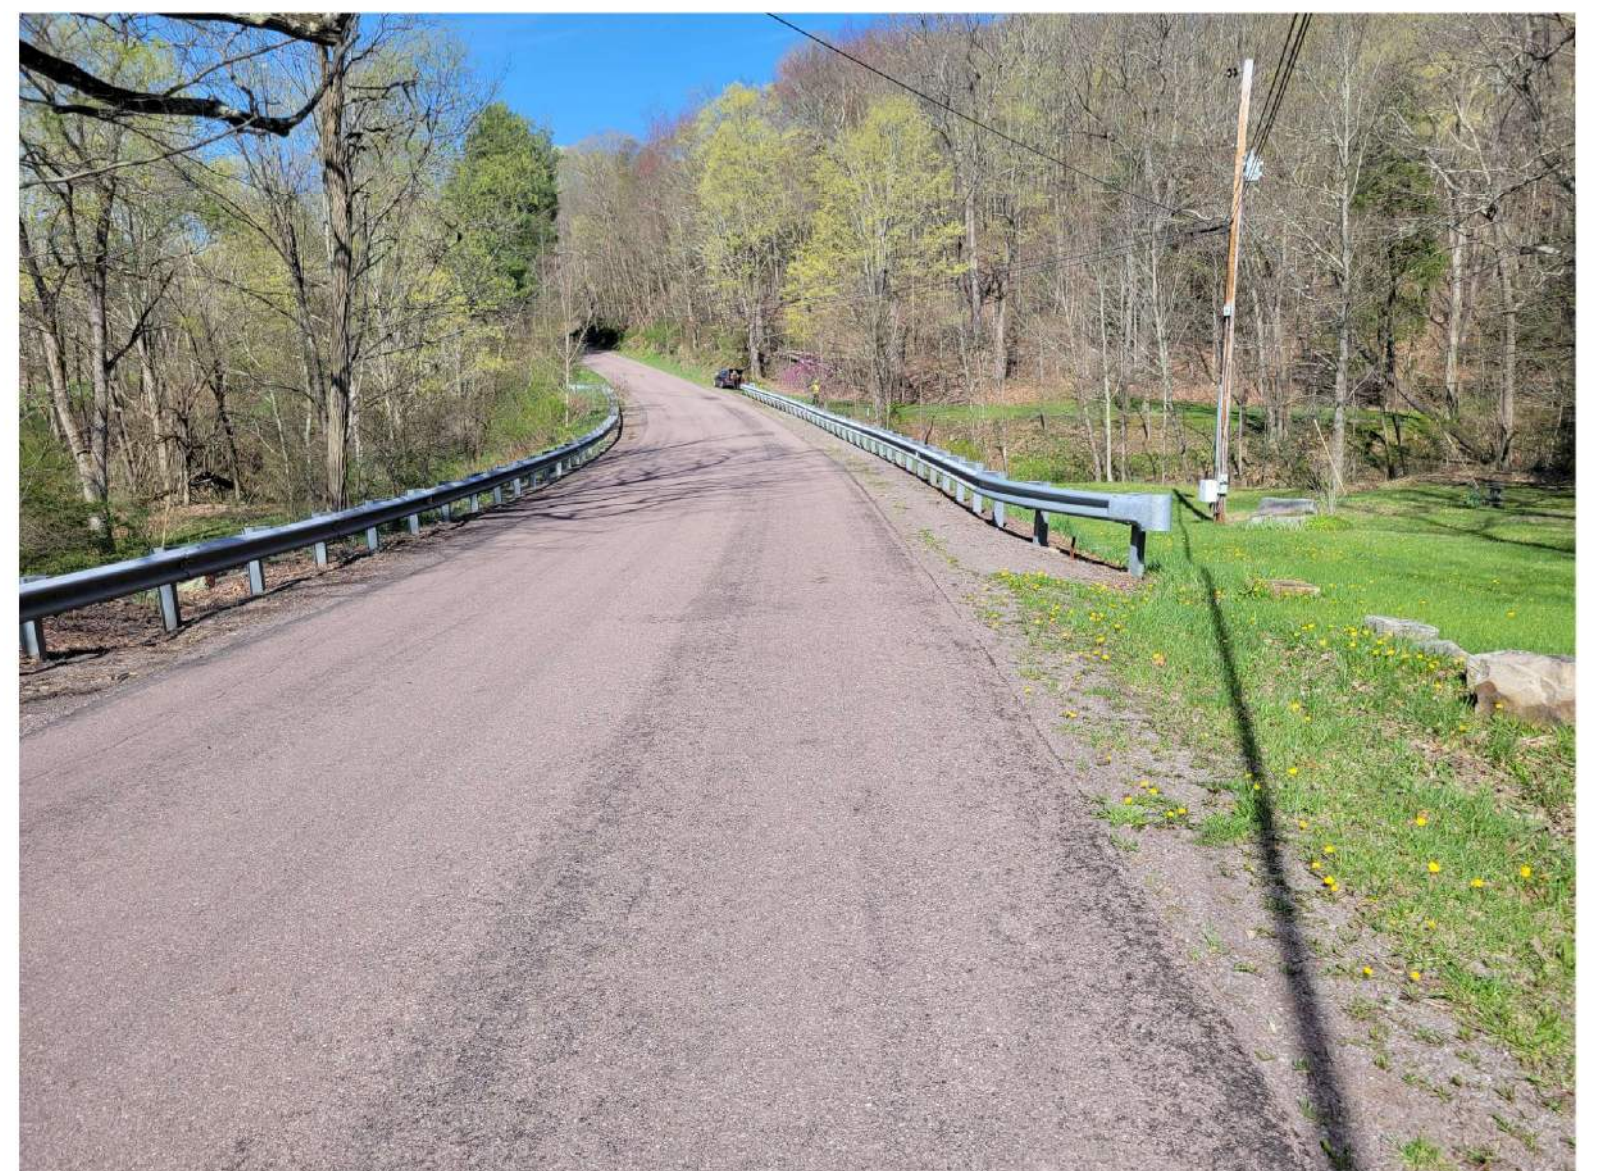

FAR APPROACH



UPSTREAM LOOKING DOWNSTREAM



DOWNSTREAM LOOKING UPSTREAM

S.R. 3006-01B OVER SOUTH GLADE CREEK

