










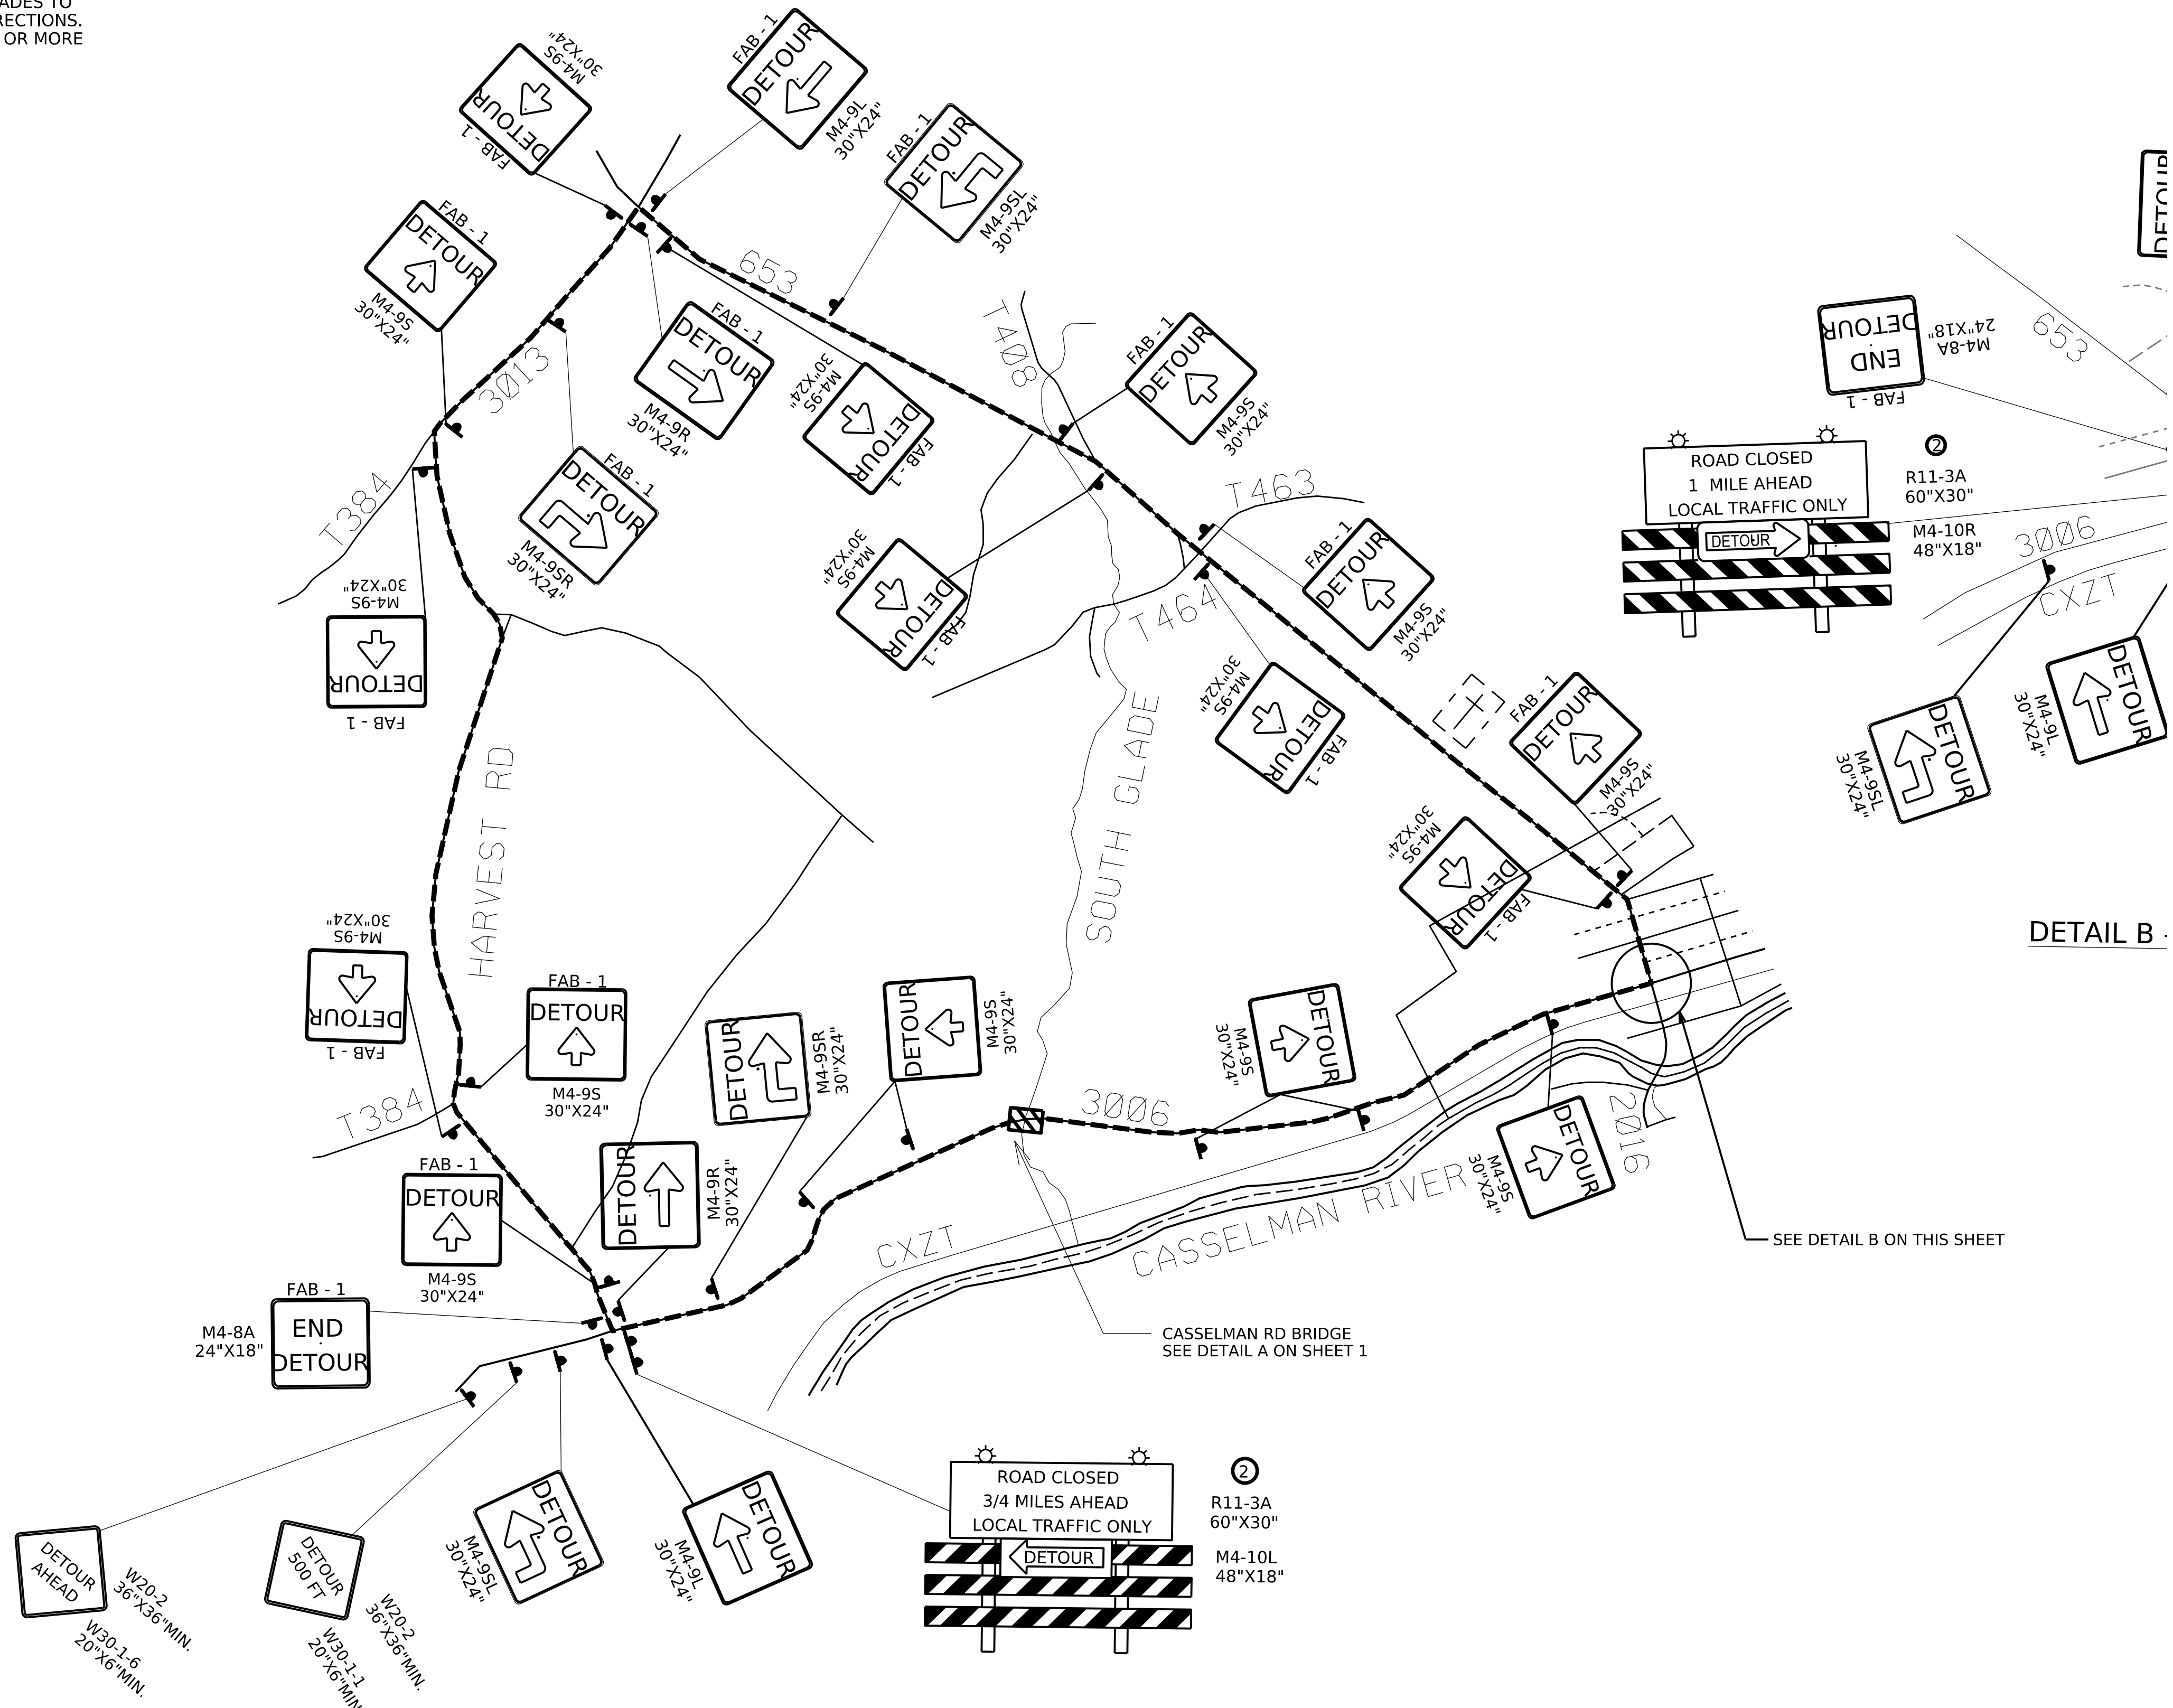


LEGEND

-  TYPE B LIGHT
-  SIGN
-  DETOUR ROUTE
-  TRAFFIC ROUTE
-  STATE ROUTE
-  TOWNSHIP ROUTE
-  RAILROAD
-  LOCAL ROAD
-
-  * EXTEND BARRICADES ACROSS ENTIRE ROADWAY (PROVIDE SUFFICIENT TYPE III BARRICADES TO CLOSE ENTIRE ROADWAY IN BOTH DIRECTIONS. REQUIRES AT LEAST 2 SETS OF SIGNS OR MORE TO COVER SHOULDER TO SHOULDER)
-  AREA OF CLOSURE
-  ② THESE SIGNS ARE TO BE INSTALLED ON TYPE III BARRICADES.

FAB - 1 SEE FAB-1 DETAIL ON SHEET 1



DETAIL B

SEE DETAIL B ON THIS SHEET

